




**Model No.
KSU-8MW**

Allow a minimum of 4.5" (114.3mm from wall for faucet placement clearance before cutting)

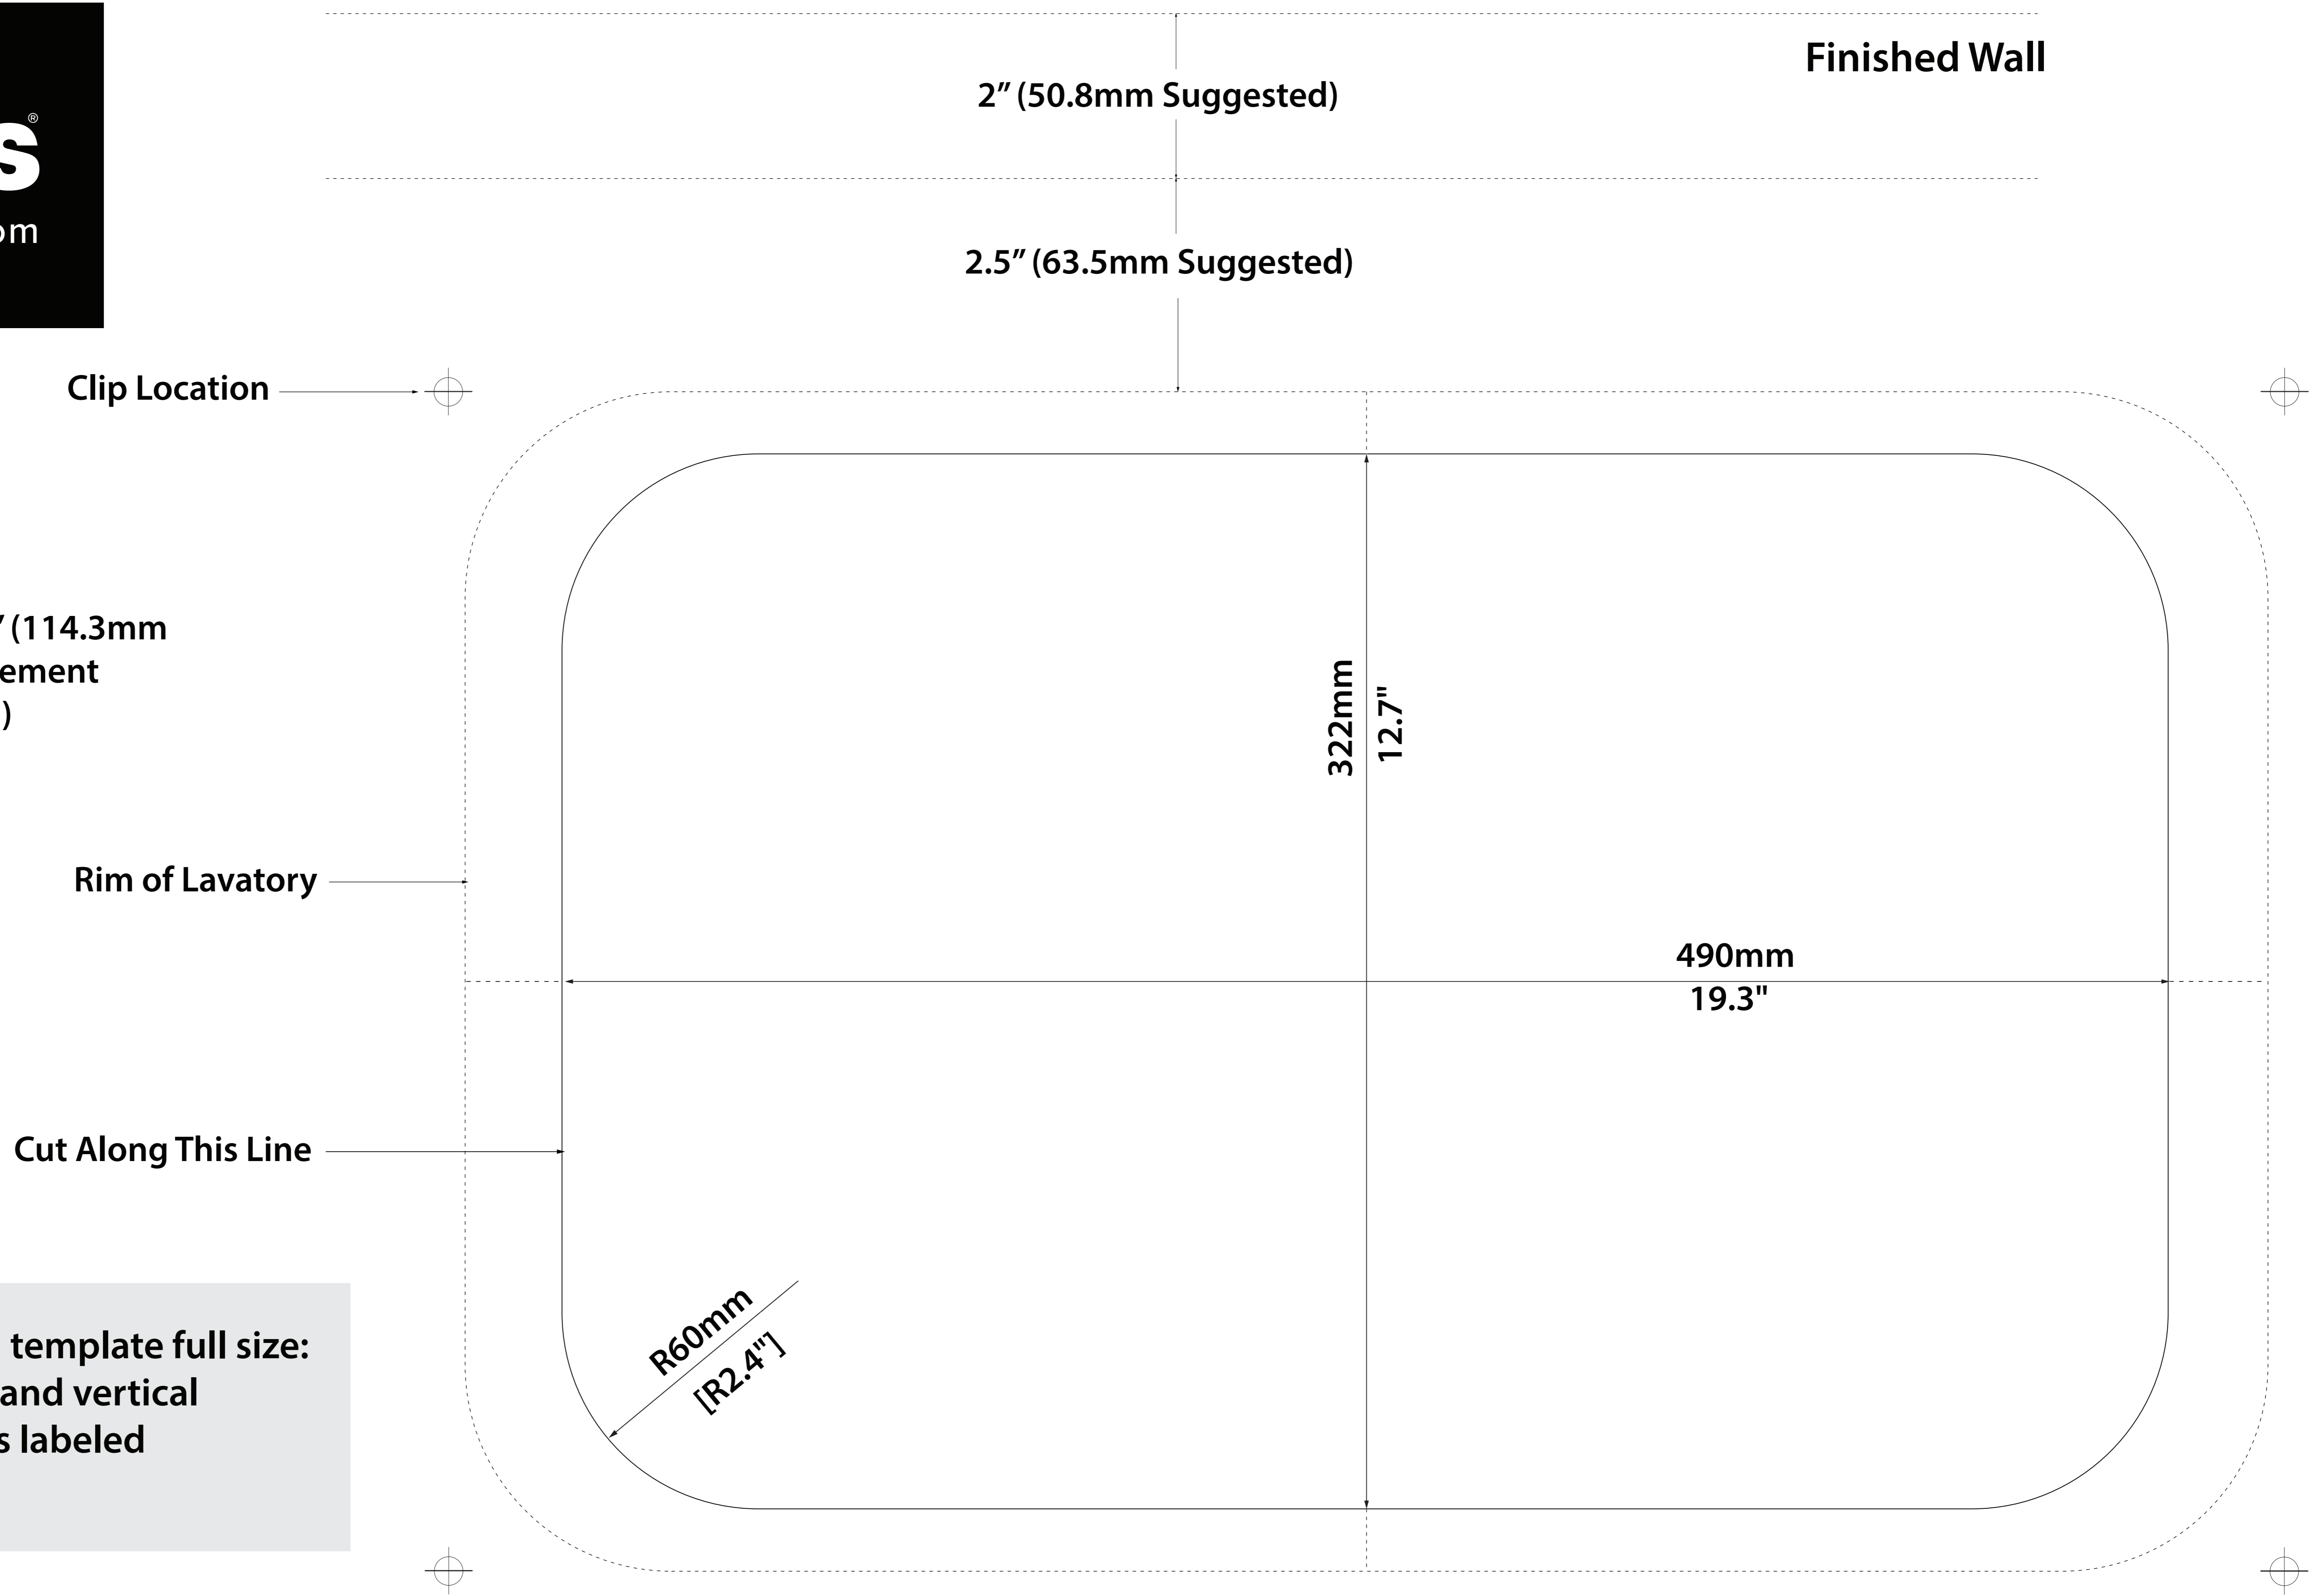

NOTE: When plotting template full size: Make sure horizontal and vertical match the dimensions labeled in the template