


Model No.KCU-243

Allow a minimum of 4.5" (114.3mm) from wall for faucet placement clearance before cutting

Rim of Lavatory →

Cut Along This Line →

Clip Location →

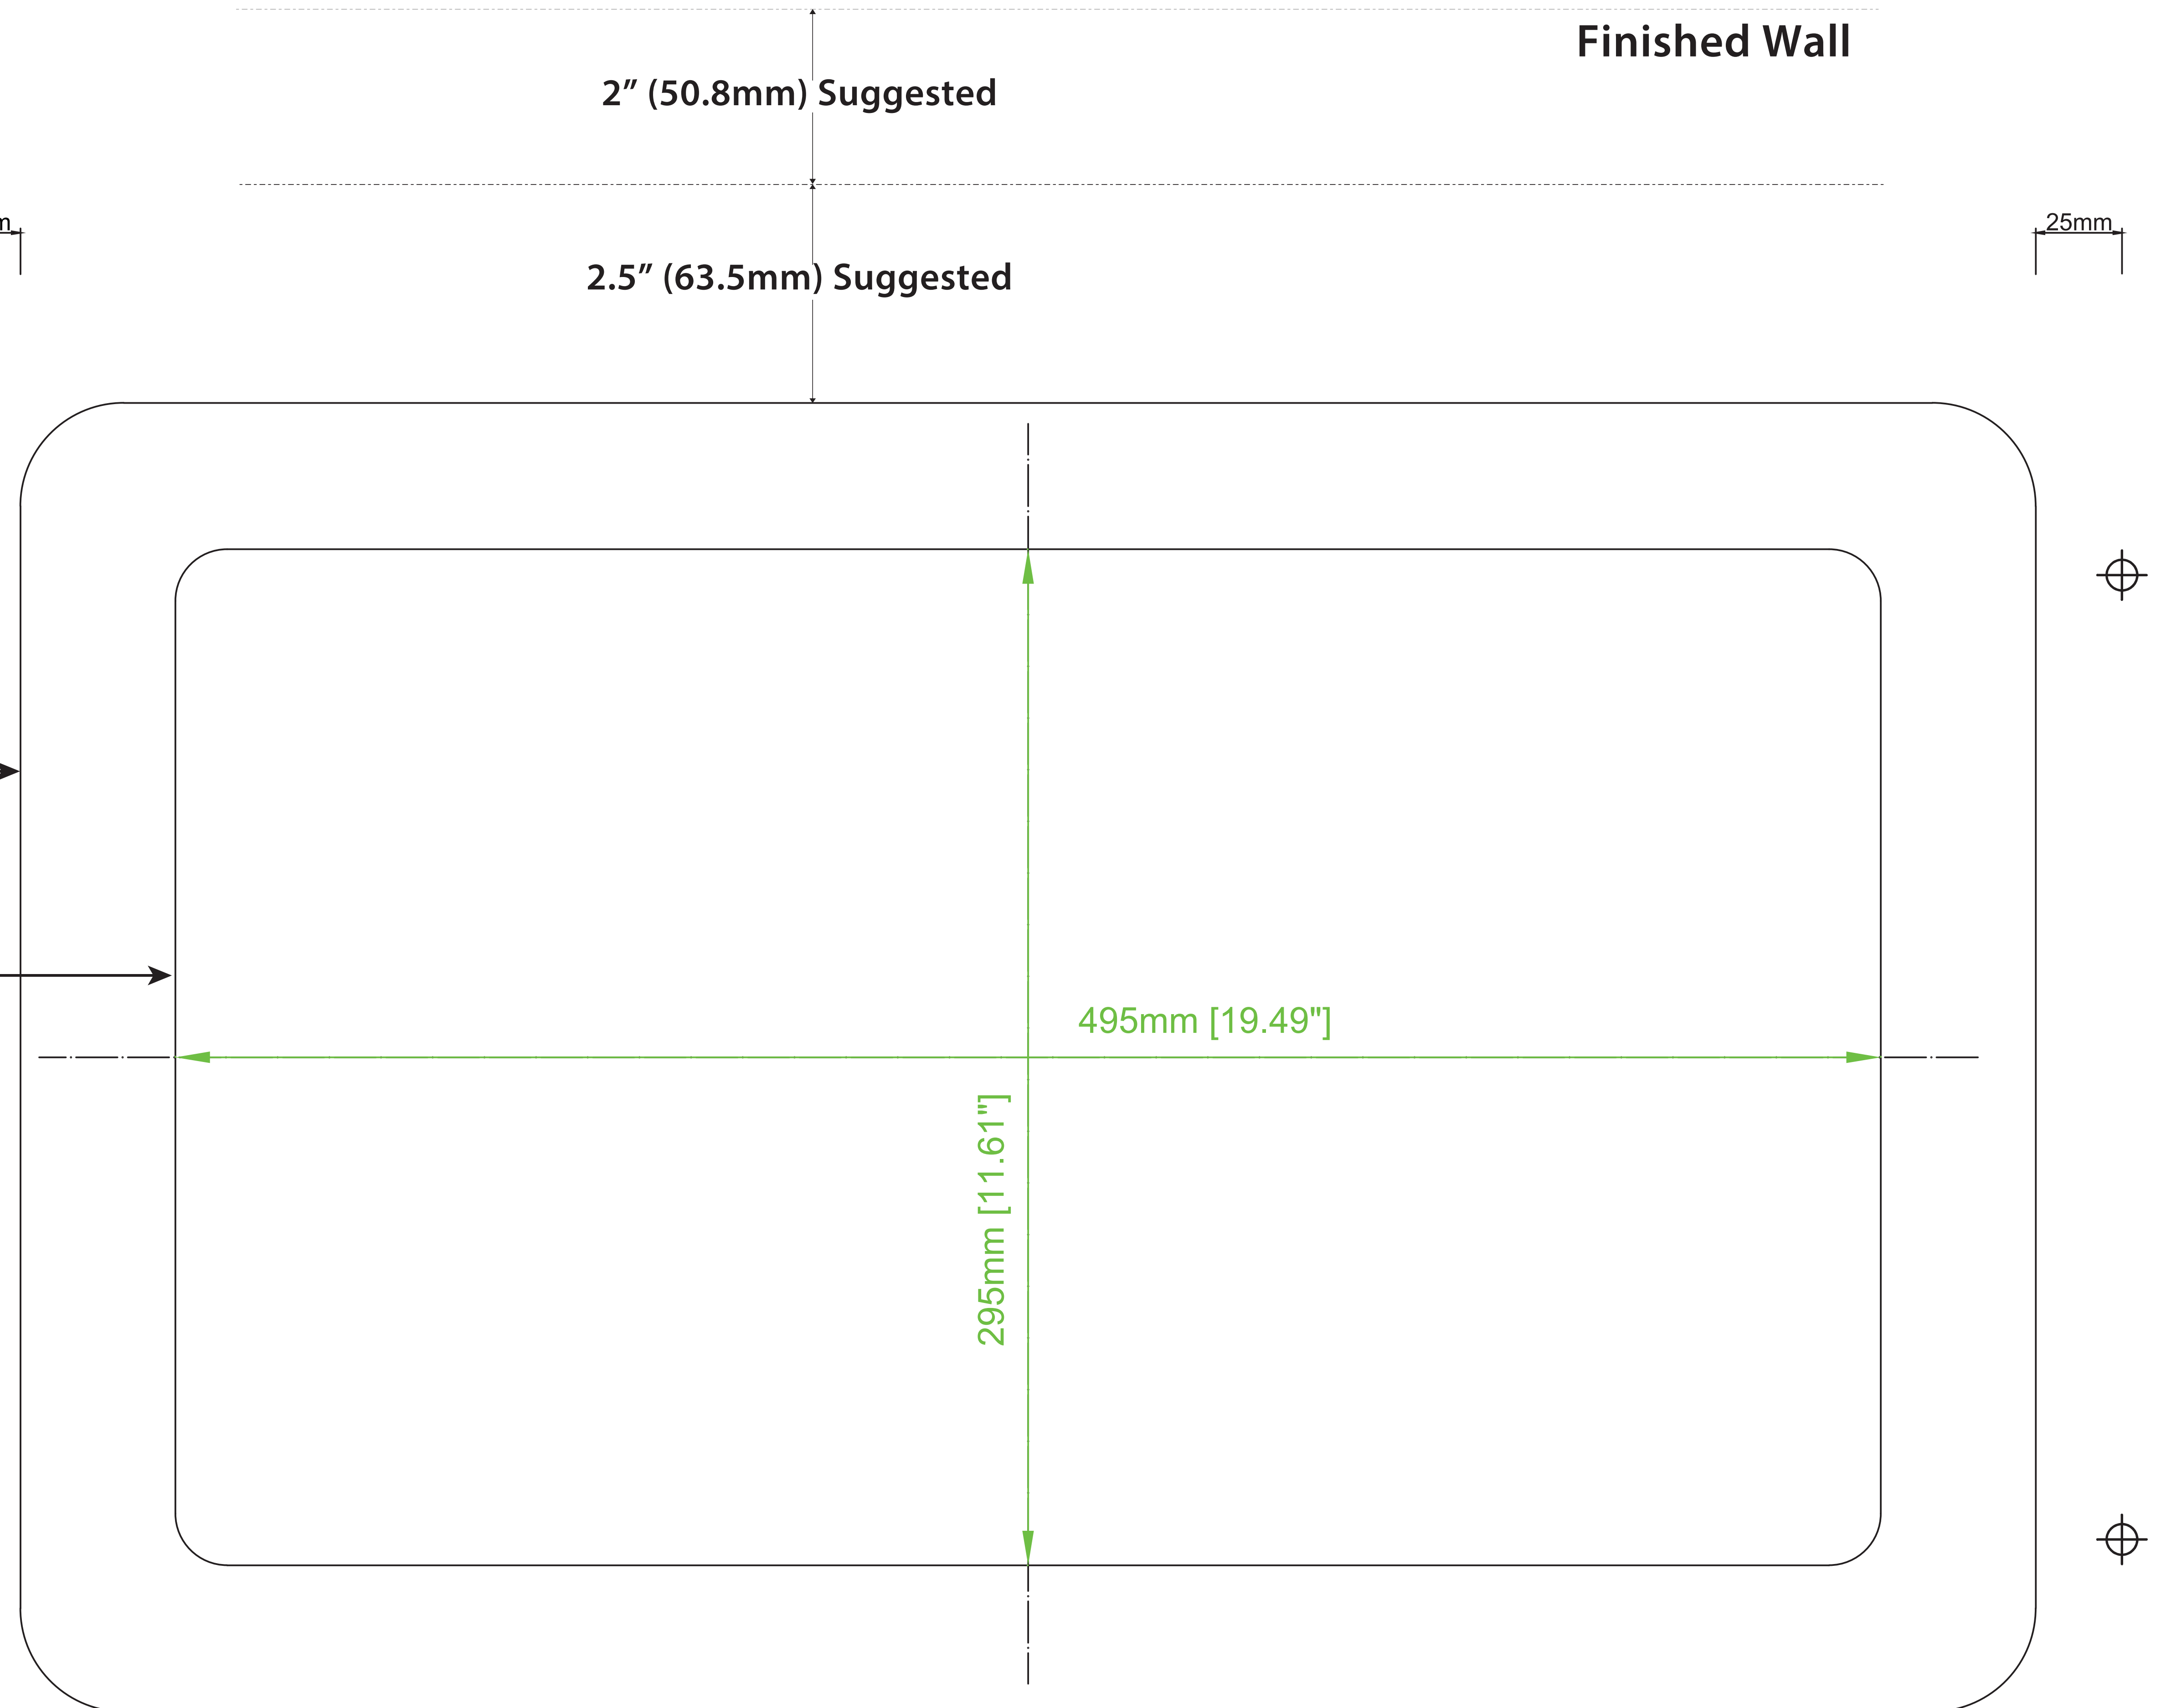

NOTE: When plotting template full size: Make sure horizontal and vertical dimensions match the dimensions labeled in the template