


Rough Framing

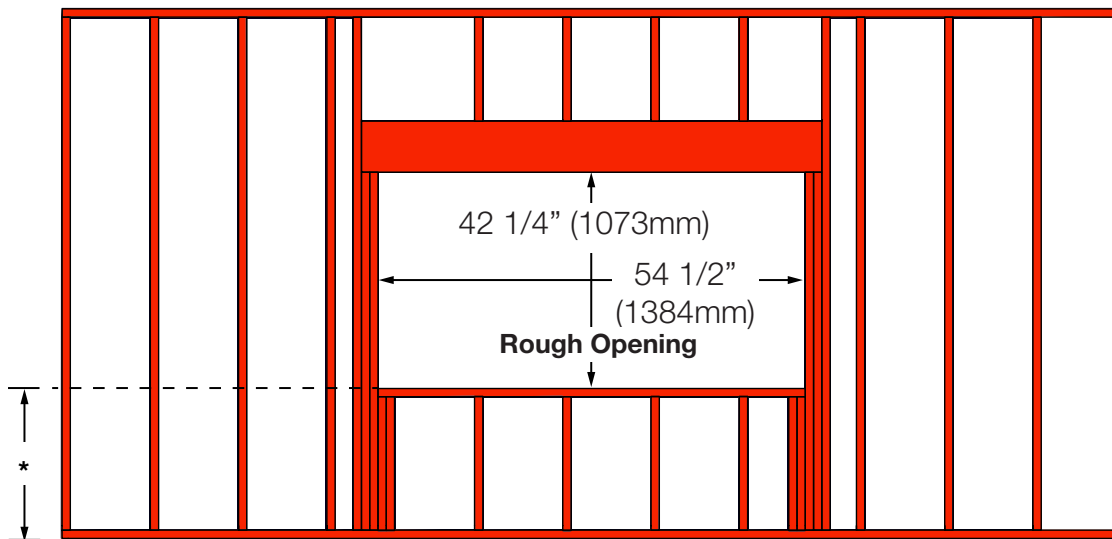


* Determined during planning.

note:

The height of the exterior wall header is a variable. The rough opening height is the minimum. The header could be installed all the way up to the top plate. Framing the header at the minimum height reduces the area of finished wall with R-13 insulation.

Finish Framing (Sub-Frame)

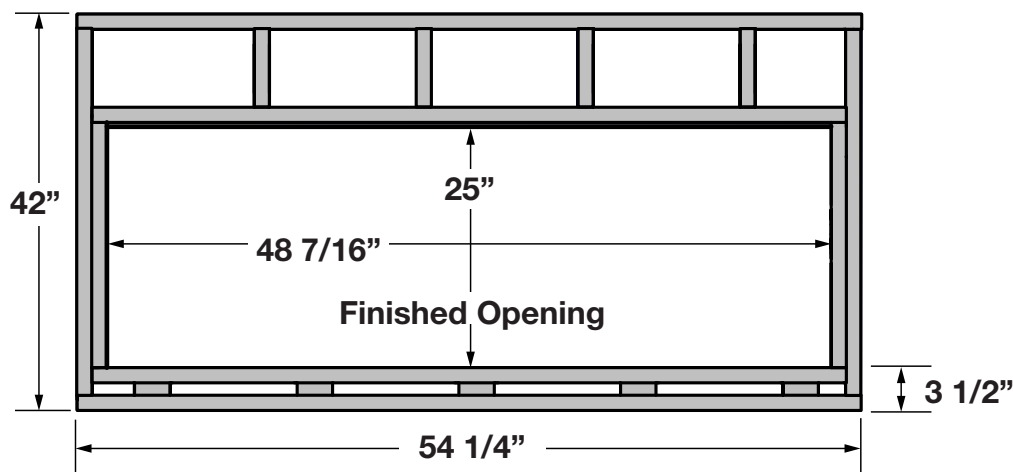


INDOOR OUTDOOR LINEAR KIT 38



Product information provided is not complete and is subject to change without notice. Please consult the installation manual for the most up to date installation information.

Dimensions

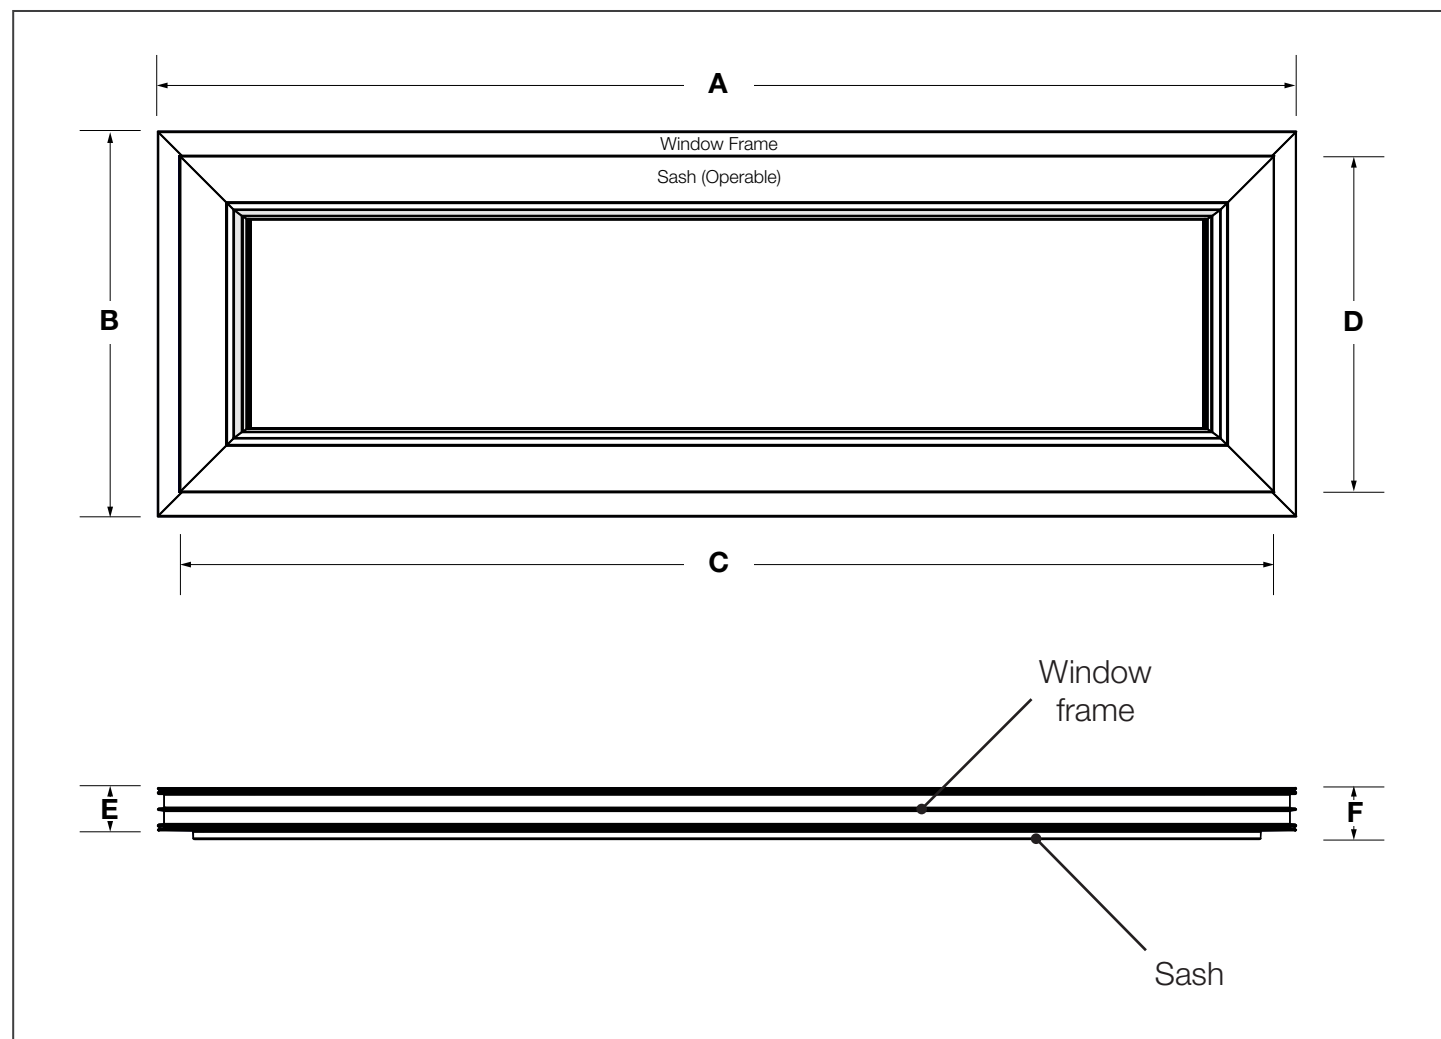

	IOL38K
A	47 11/16" (1211mm)
B	24 1/4" (615mm)
C	44 1/2" (1131mm)
D	21 1/16" (535mm)
E	2 3/8" (60mm)
F	2 7/8" (73mm)