

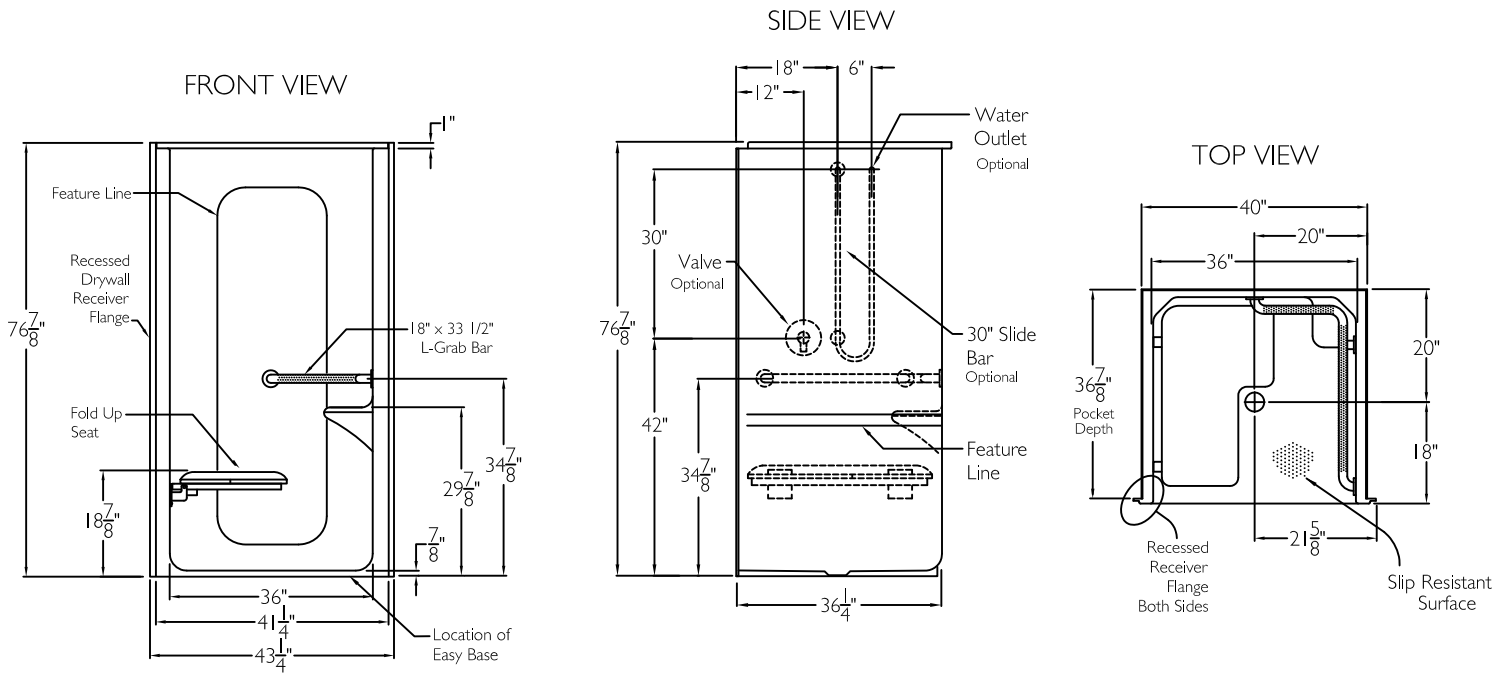


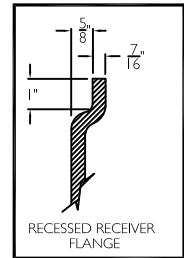


CROSS SECTION OF THRESHOLD

Coordinate Finished Floor Height For Code. Finished Floor May Be No More Than 1/4" Below The Top Of Compartment Threshold.

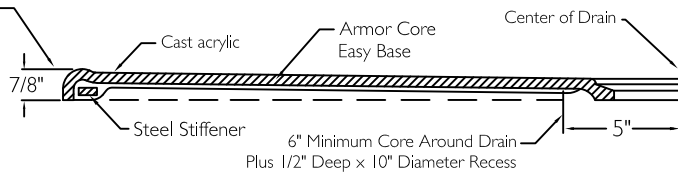

Framing Diagram

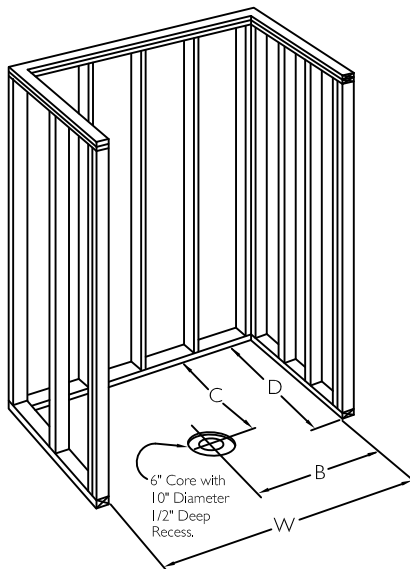

W	B	C	D
40 1/4"	20 1/8"	38"	20"

Framing Dimensions

