


36"

Item Number:

312-V36-APP
312-V36-MTM


JAMES MARTIN

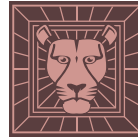

VANITIES™

Silverlake 36" Cabinet

Diagrams with Dimensions
page 01 of 03

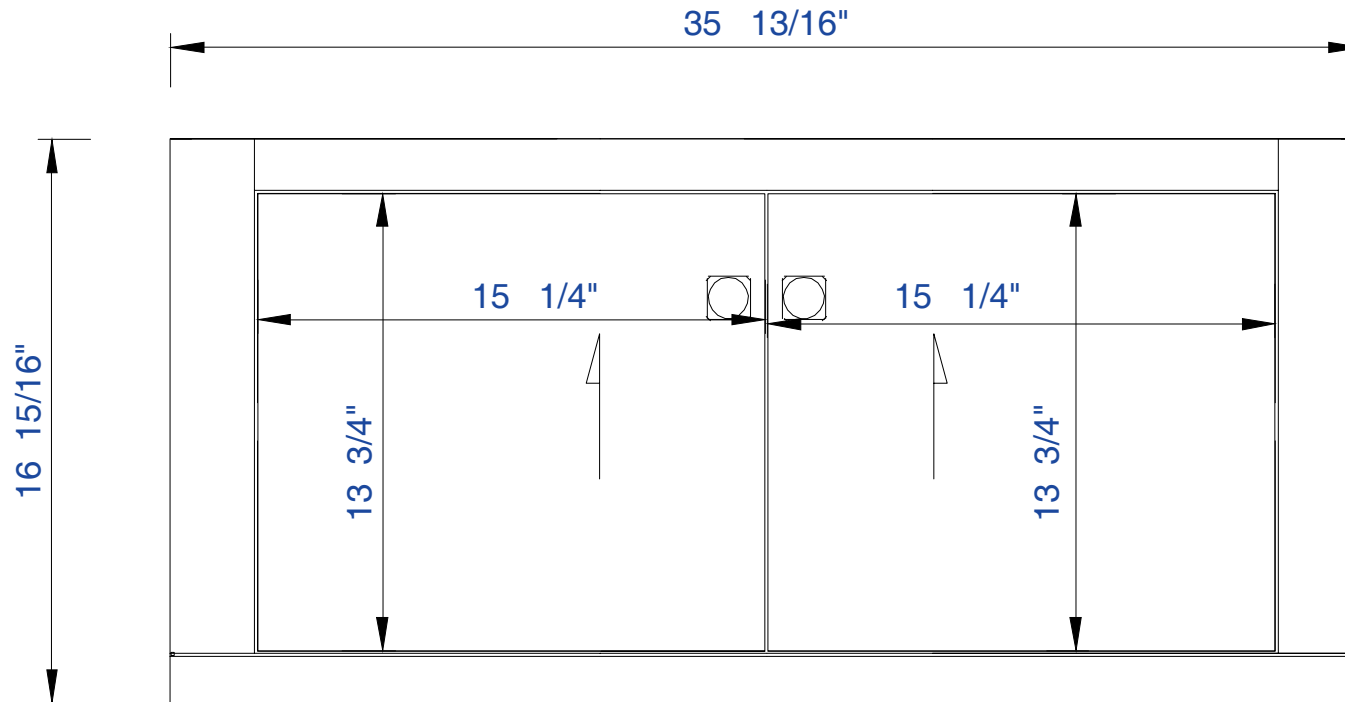

NOTE ONE: Countertops are not shown in these diagrams.(Cabinet Only)

NOTE TWO: This vanity does not have a Backsplash


Please consult our website for Countertop Diagrams: www.jamesmartinvanities.com

36"

Item Number:

312-V36-APP
312-V36-MTM



JAMES MARTIN

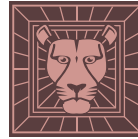

VANITIES™

Silverlake 36" Cabinet

Diagrams with Dimensions
page 02 of 03

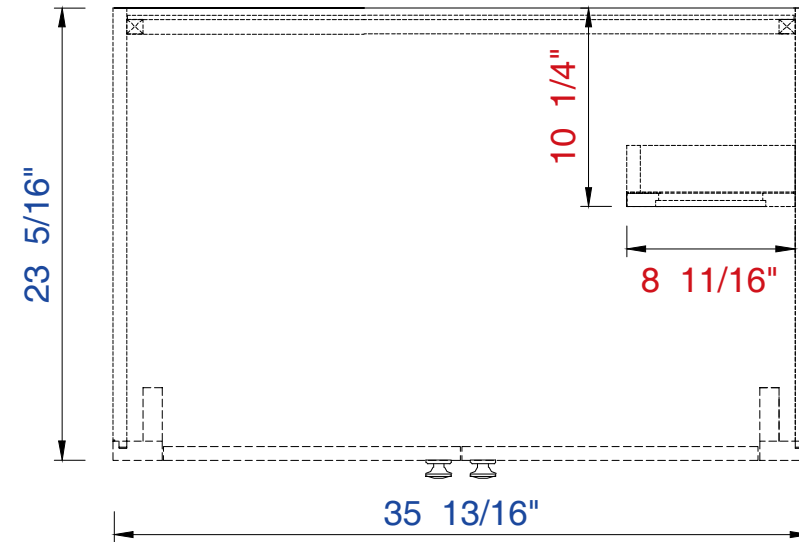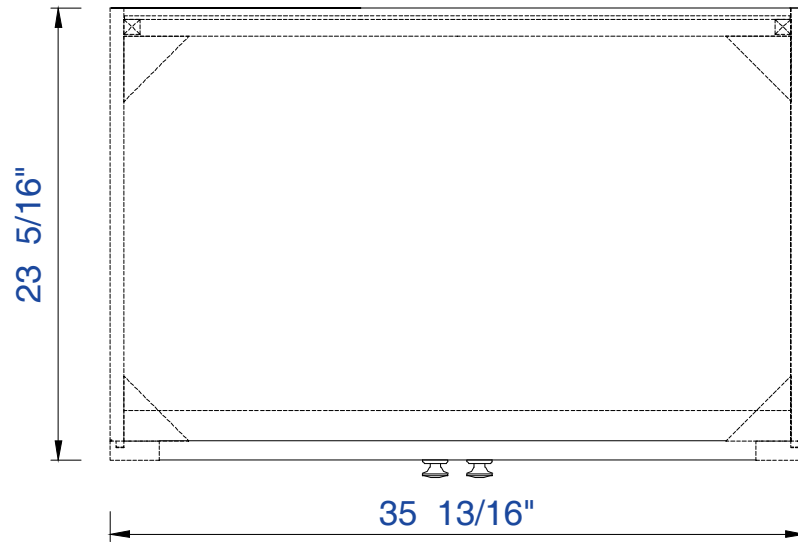


NOTE ONE: Countertops are not shown in these diagrams.(Cabinet Only)
Please consult our website for Countertop Diagrams:www.jamesmartinvanities.com

36"

Item Number:

312-V36-APP
312-V36-MTM


JAMES MARTIN

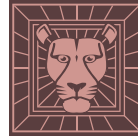

VANITIES™

Silverlake 36" Cabinet

Diagrams with Dimensions
page 03 of 03

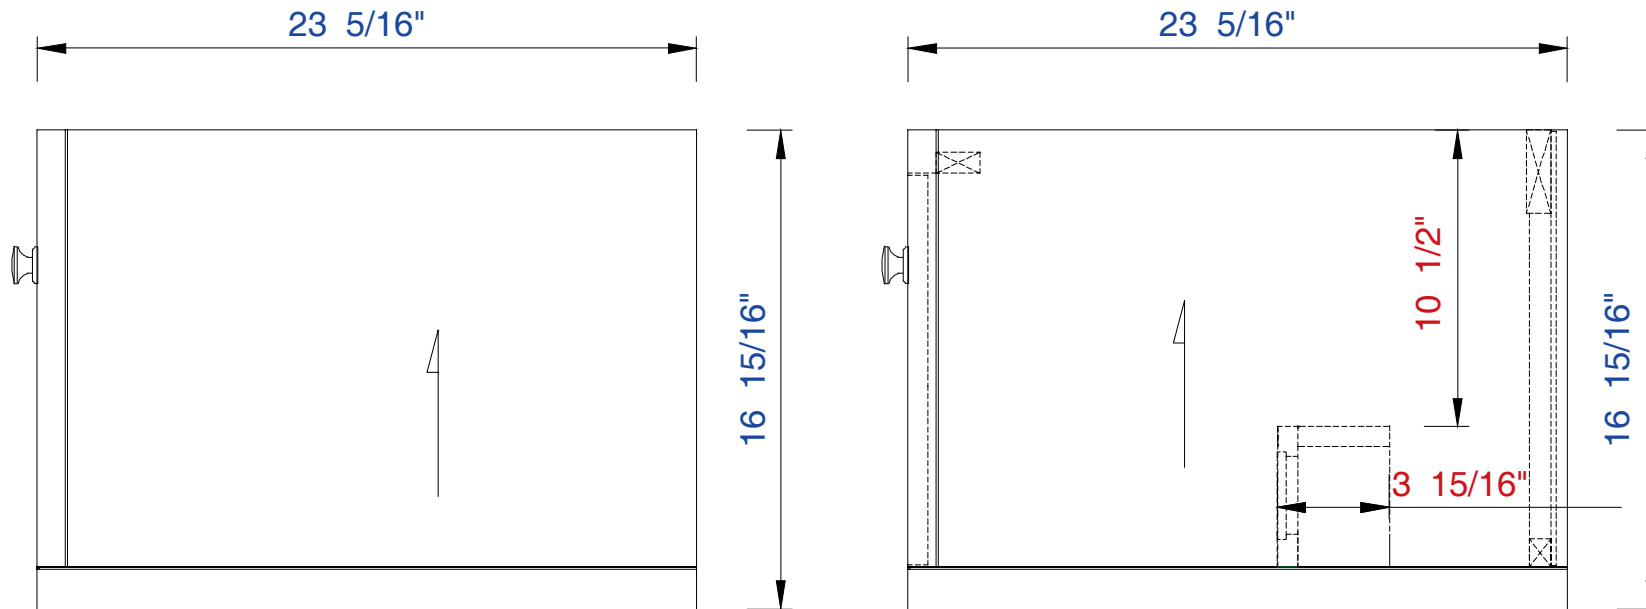

NOTE ONE: Countertops are not shown in these diagrams.(Cabinet Only)

NOTE TWO: This vanity does not have a Backsplash


Please consult our website for Countertop Diagrams: www.jamesmartinvanities.com

910mm

Item Number:

312-V36-APP
312-V36-MTM


JAMES MARTIN

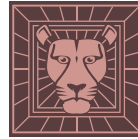

VANITIES™

Silverlake 910mm Cabinet

Diagrams with Dimensions
page 01 of 03

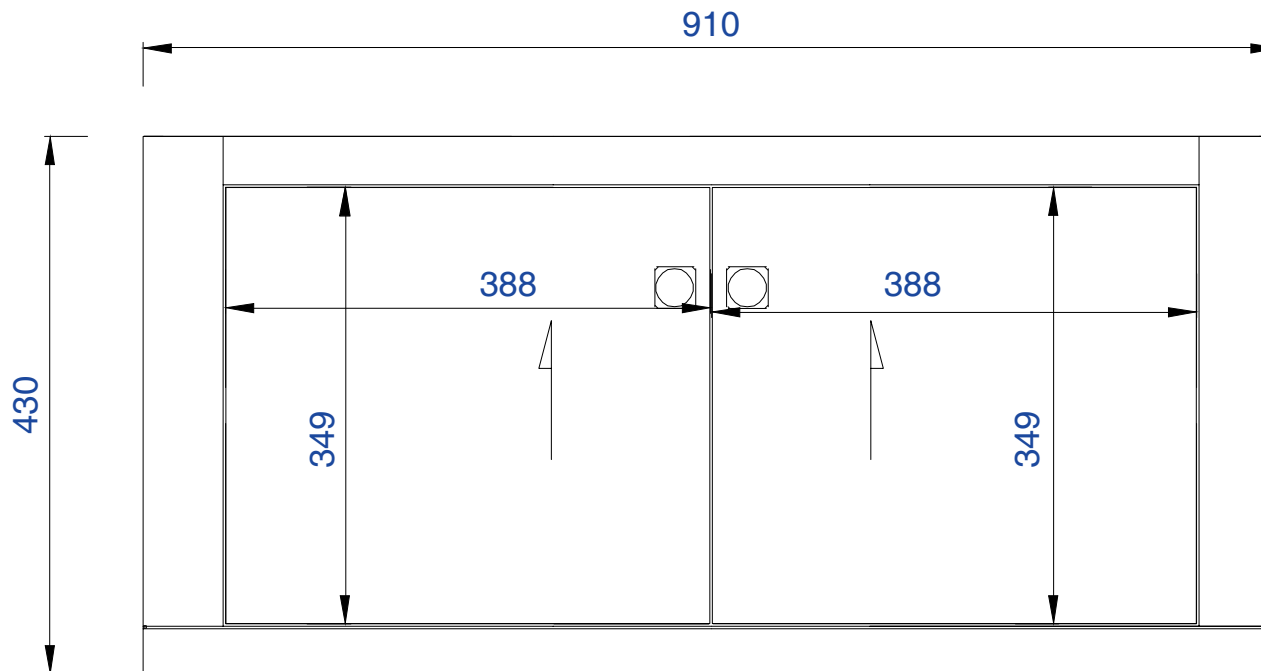

NOTE ONE: Countertops are not shown in these diagrams. (Cabinet Only)

NOTE TWO: This vanity does not have a Backsplash

Please consult our website for Countertop Diagrams: www.jamesmartinvanities.com


910mm

Item Number:

312-V36-APP

312-V36-MTM


JAMES MARTIN

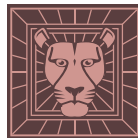

VANITIES™

Silverlake 910mm Cabinet

Diagrams with Dimensions
page 02 of 03

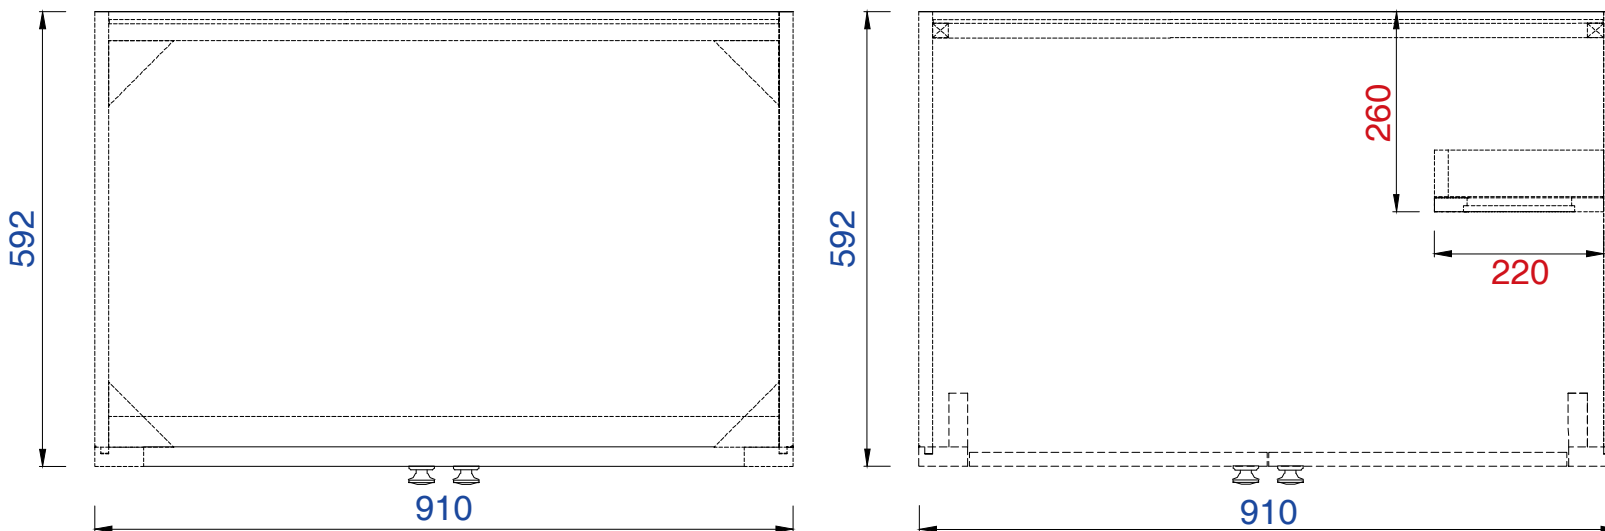

NOTE ONE: Countertops are not shown in these diagrams.(Cabinet Only)
Please consult our website for Countertop Diagrams:www.jamesmartinvanities.com

910mm

Item Number:

312-V36-APP

312-V36-MTM


JAMES MARTIN



VANITIES™

Silverlake 910mm Cabinet

Diagrams with Dimensions
page 03 of 03

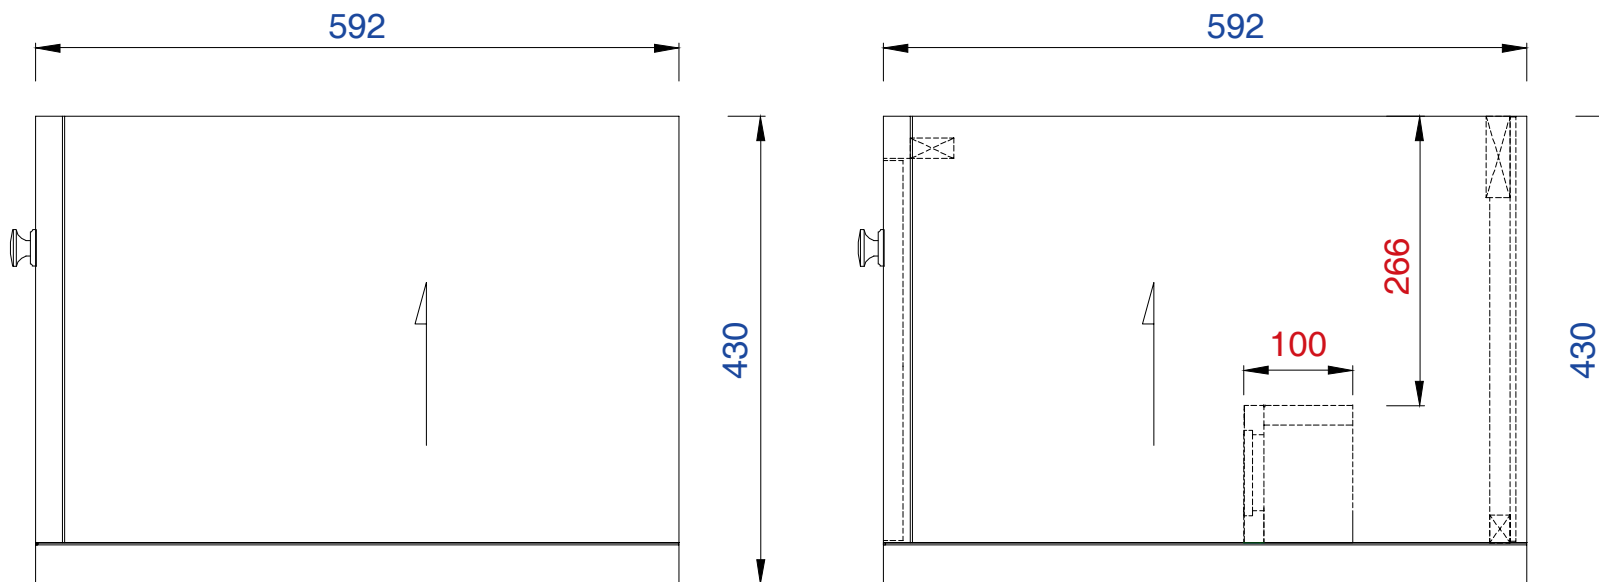

NOTE ONE: Countertops are not shown in these diagrams. (Cabinet Only)

NOTE TWO: This vanity does not have a Backsplash

Please consult our website for Countertop Diagrams: www.jamesmartinvanities.com