





REV	MODIFICATION DESCRIPTION	BY	DATE
00	Emission-Issue data Card	MDE	2021-01-04

GENERAL TOLERANCES (Unless otherwise specified)			
	IN	MM	
X/X	±1/8	±3	
X.X	±0.125	±3	
X.XX	±0.06	±1.5	
X.XXX	±0.031	±0.79	
X.X*	±0.5*		
Inch	Max. Radi	±0.015	±0.035

TITLE: NexTile Pro Tub Wall Set 6032 FHA	
NAME	DATE
DRAWN BY MARTIN DESAULNIERS	2021-01-04
APPROVED BY MARTIN DESAULNIERS	2021-01-04
SHEET 1 OF 2	FORMAT B SCALE: 1:16
DWG. # Z041-5225-00	
REV: 00	

AMERICAN BATH GROUP, OU ENCORE L'UNE DE SES FILIALES, EST L'UNIQUE PROPRIETAIRES DE CE DOCUMENT ET DES INFORMATIONS CONFIDENTIELLES QUIL RENFERME. NIL NE PEUT EN FAIRE L'USAGE QUEL QUEL QUIL SOIT L'OBJETIF VISE. LES REPRODUCTIONS OU LES DIVULGUER, SANS LE
 DOCUMENT, NI EN AUCUNE MANIERE, EST INTERDIT. THIS DOCUMENT IS THE PROPERTY OF AMERICAN BATH GROUP, OR ONE OF ITS SUBSIDIARIES. NO PART OF THIS DOCUMENT MAY BE REPRODUCED OR TRANSMITTED IN ANY FORM OR BY ANY MEANS, WITHOUT THE EXPRESS WRITTEN CONSENT OF AMERICAN BATH GROUP OR ITS APPROPRIATE SUBSIDIARY.

ITEM NO.	7/16" OSB REINFORCEMENT (Height x Width)	TOTAL QTY.
1	4" x 24 3/4"	2
2	16 3/8" x 24 3/4"	2
3	24 3/4" x 4"	2
4	12 1/4" x 25 7/8"	2

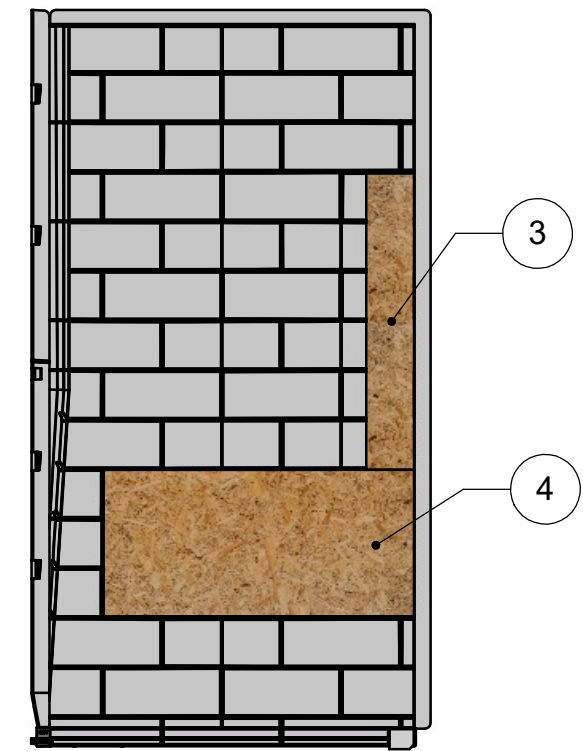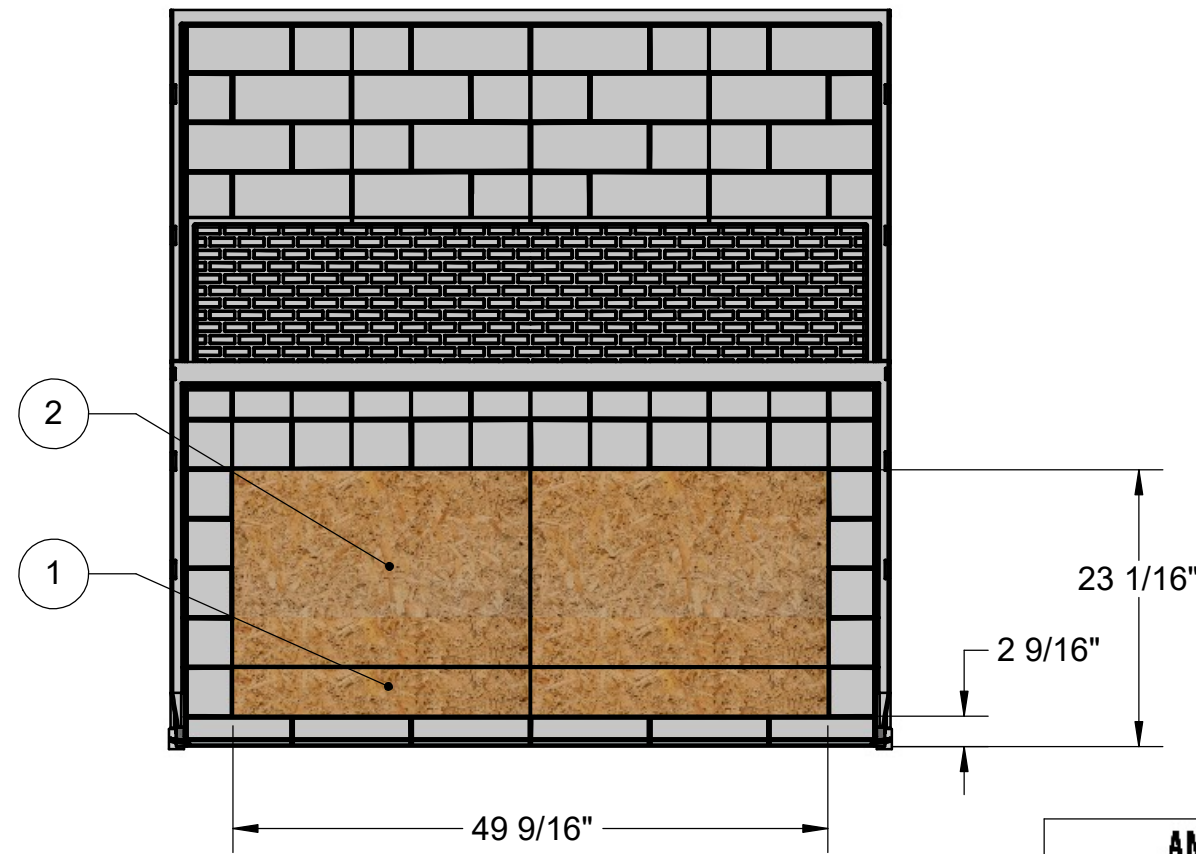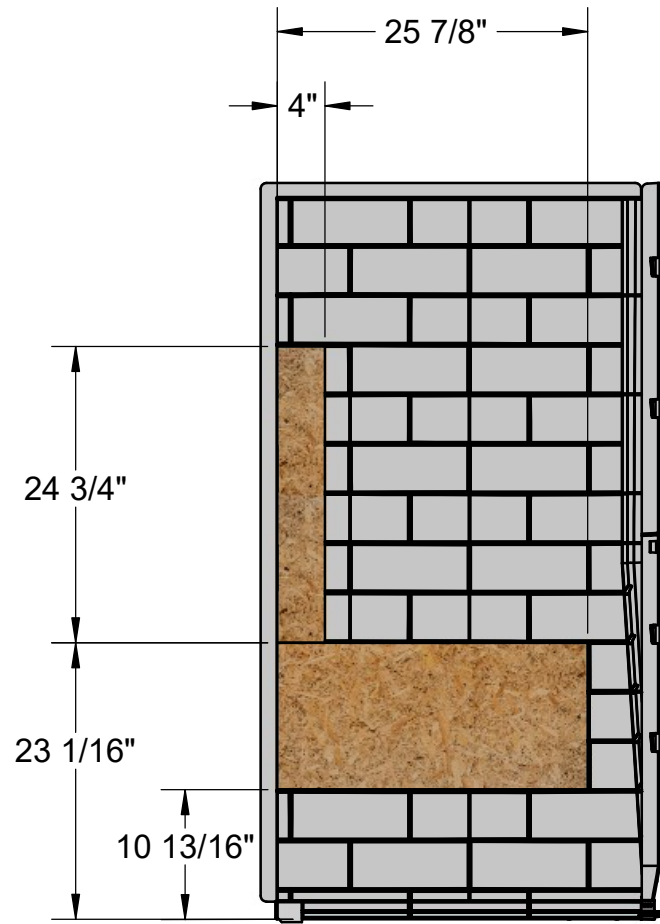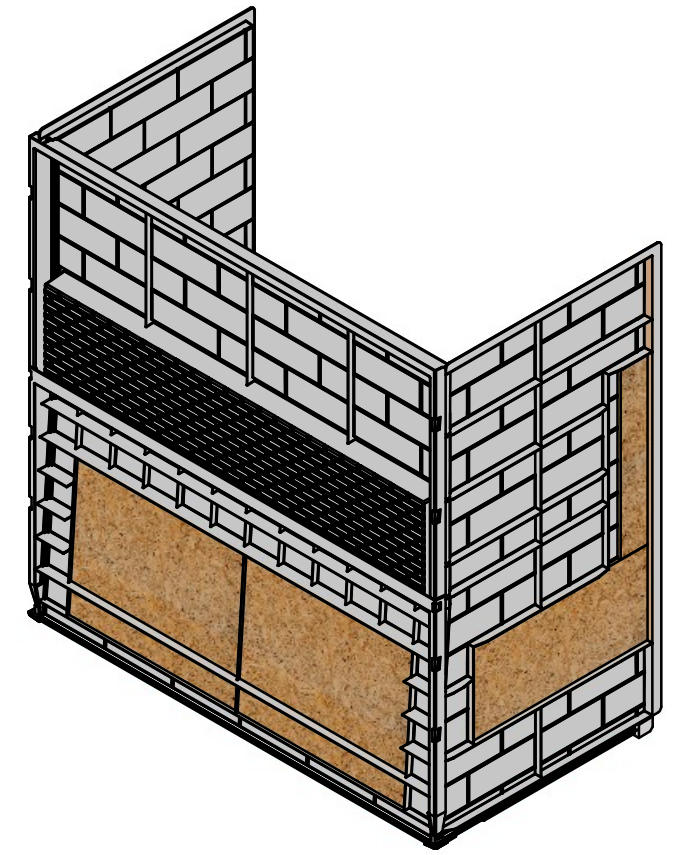

AMERICAN BATH GROUP				GENERAL TOLERANCES (Unless otherwise specified)		TITLE: NexTile Pro Tub Wall Set 6032 FHA	
REV	MODIFICATION DESCRIPTION	BY	DATE			NAME	DATE
00	Emission-Issue data Card	MDE	2021-01-04	Only electronic version of this document is controlled.	X/X ±1/8 ±3		
					X.X ±0.125 ±3		
					X.XX ±0.06 ±1.5		
					X.XXX ±0.031 ±0.79		
					X.X* ±0.5*		
					Inch Max. Radi ±0.015 ±0.035		
				DRAWN BY MARTIN DESAULNIERS		2021-01-04	
				APPROVED BY MARTIN DESAULNIERS		2021-01-04	
				SHEET 2 OF 2		FORMAT B SCALE: 1:16	
				DWG. # Z041-5225-00		REV: 00	

AMERICAN BATH GROUP, OU ENCORE L'UNE DE SES FILIALES, EST L'UNIQUE PROPRIETARE DE CE DOCUMENT ET DES INFORMATIONS CONFIDENTIELLES QUIL RENFERME. NIL NE PEUT EN FAIRE L'USAGE QUEL QUEL QUIL SOIT L'OBJETIF VISE. LES REPRODUCTIONS OU LES DIVULGUERS, SANS LE CONSENTEMENT ECRIT DE AMERICAN BATH GROUP, SONT STRICTEMENT INTERDITES. THIS DOCUMENT AND ANY INFORMATION CONTAINED IN IT MAY BE USED FOR ANY PURPOSE, IN ANY MANNER, WITHOUT THE EXPRESS WRITTEN CONSENT OF AMAX CORPORATION OR ITS APPROPRIATE SUBSIDIARY.