


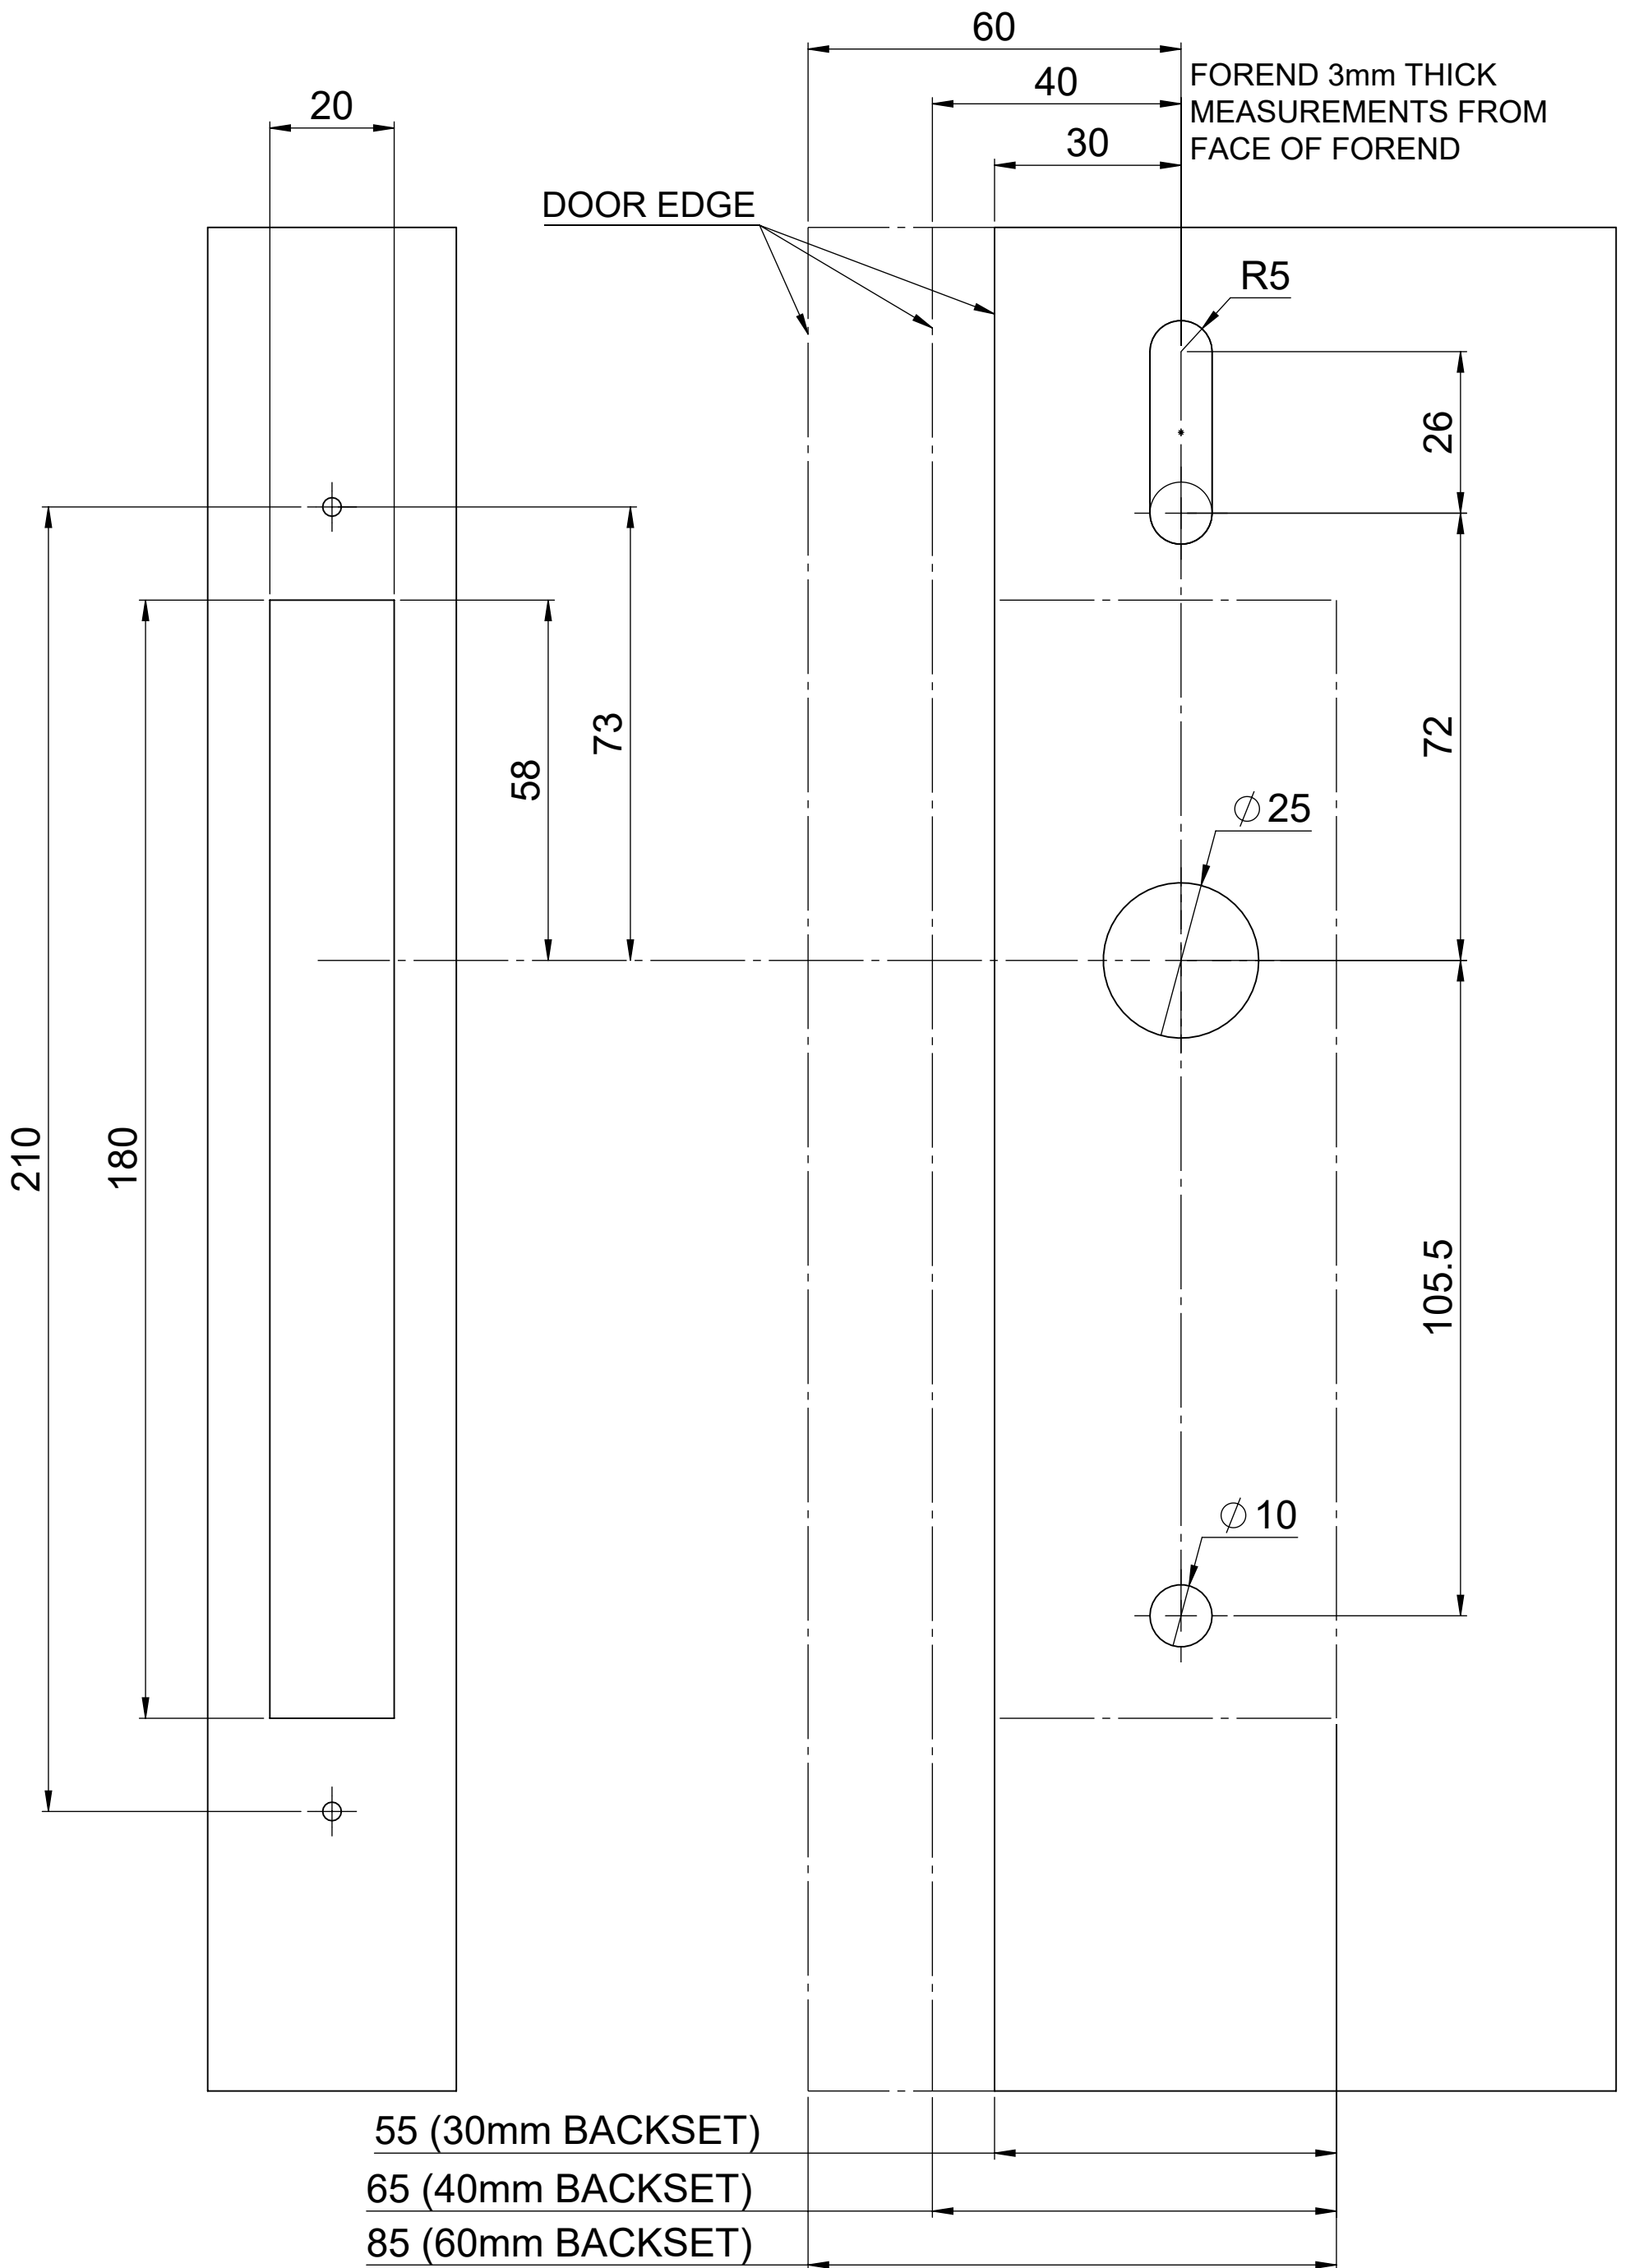

ARTUS DOOR PREPARATION TEMPLATE



ALLEGION (NEW ZEALAND) LTD
COPYRIGHT@2023 ALL RIGHTS RESERVED
PRINT ON A3 SCALE 1:1

SREART-DP-DRW-A