


Clarington Screen Door

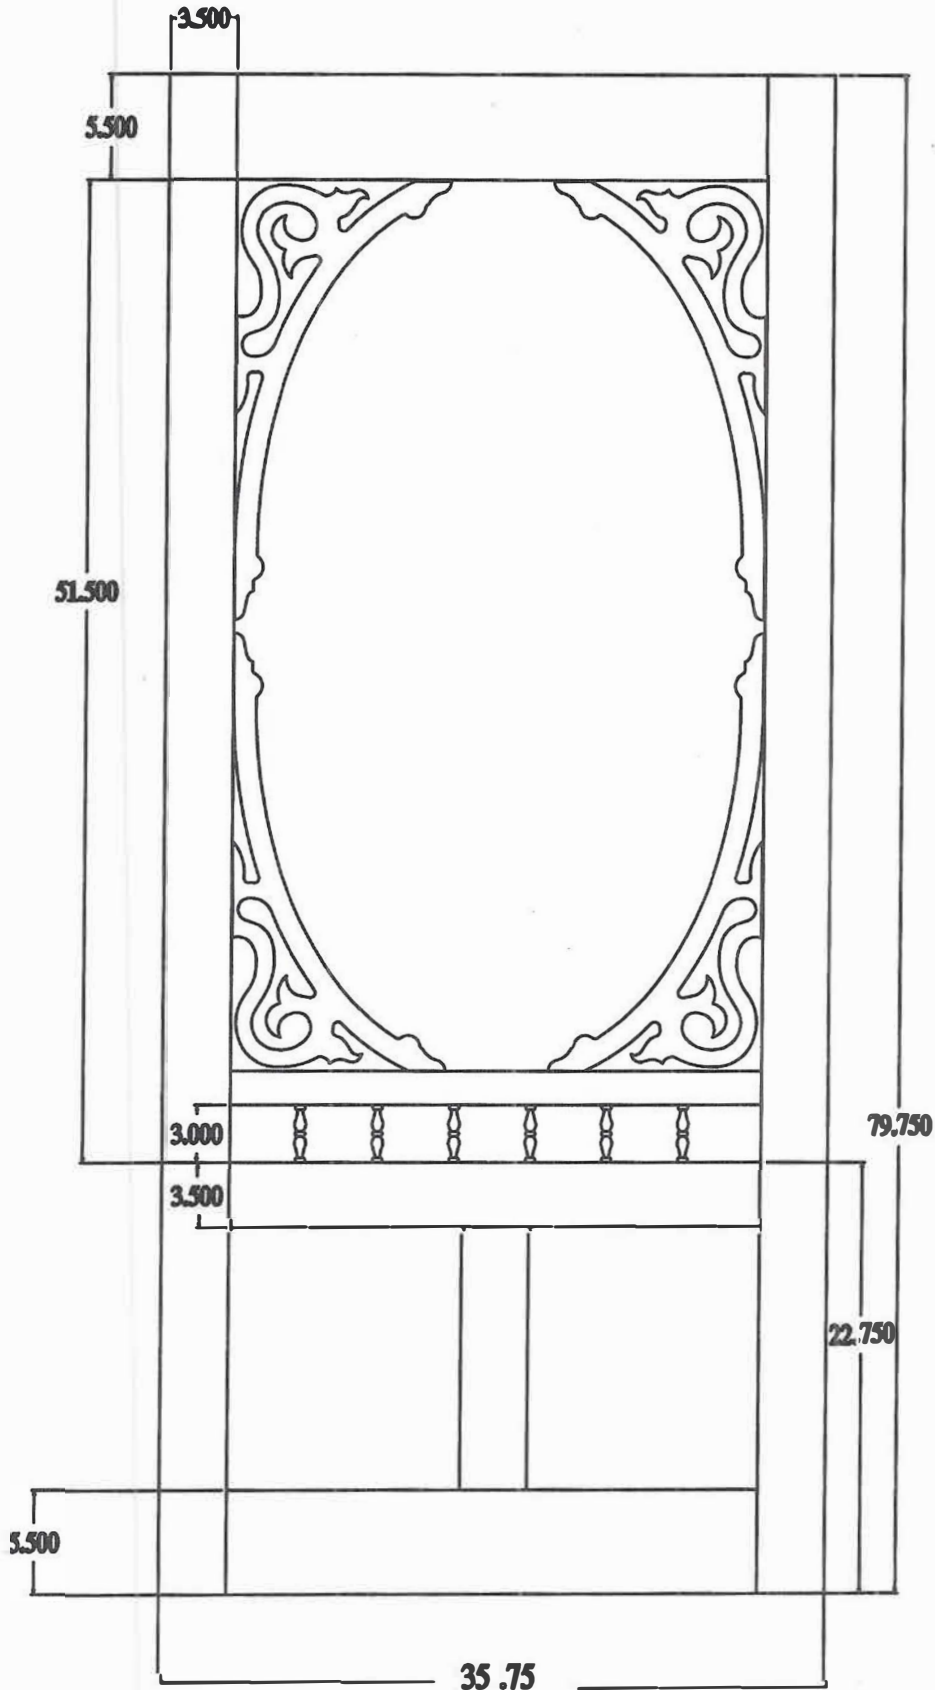

35.75

or 31.75