


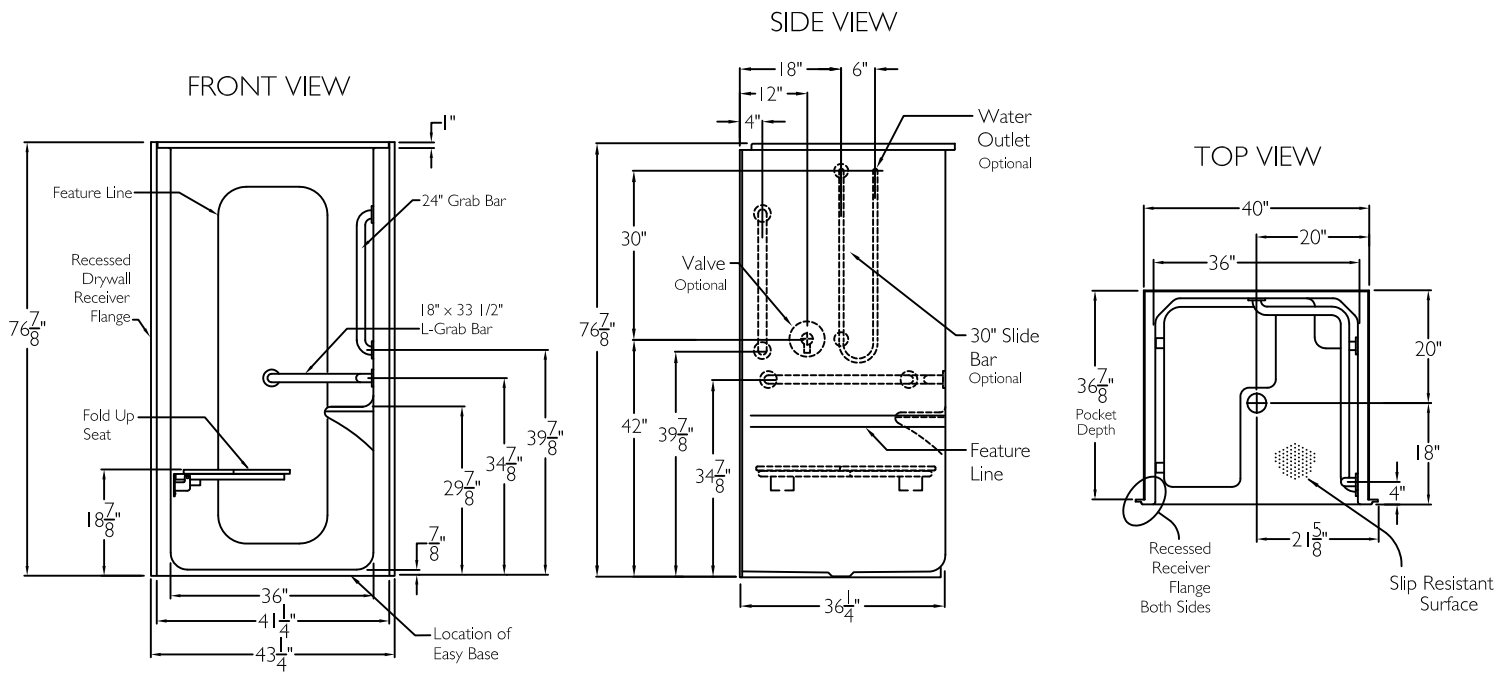


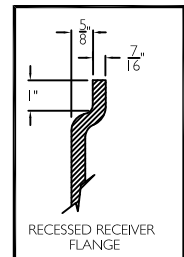

CROSS SECTION OF THRESHOLD

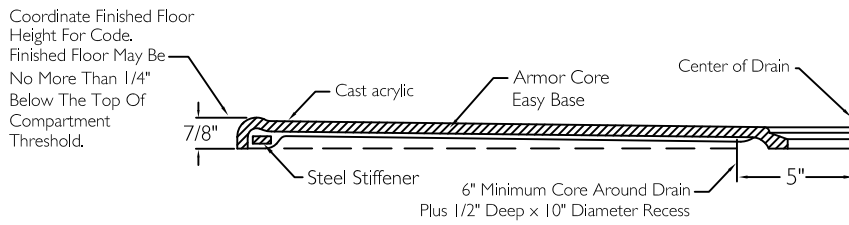

Framing Diagram

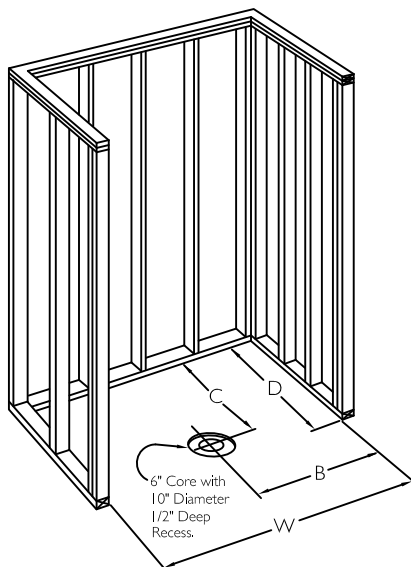

W	B	C	D
40 1/4"	20 1/8"	38"	20"

Framing Dimensions

