


## Model No.KCU-244

Allow a minimum of 4.5" (114.3mm) from wall for faucet placement clearance before cutting

Clip Location → ⊕

Rim of Lavatory →

Cut Along This Line →

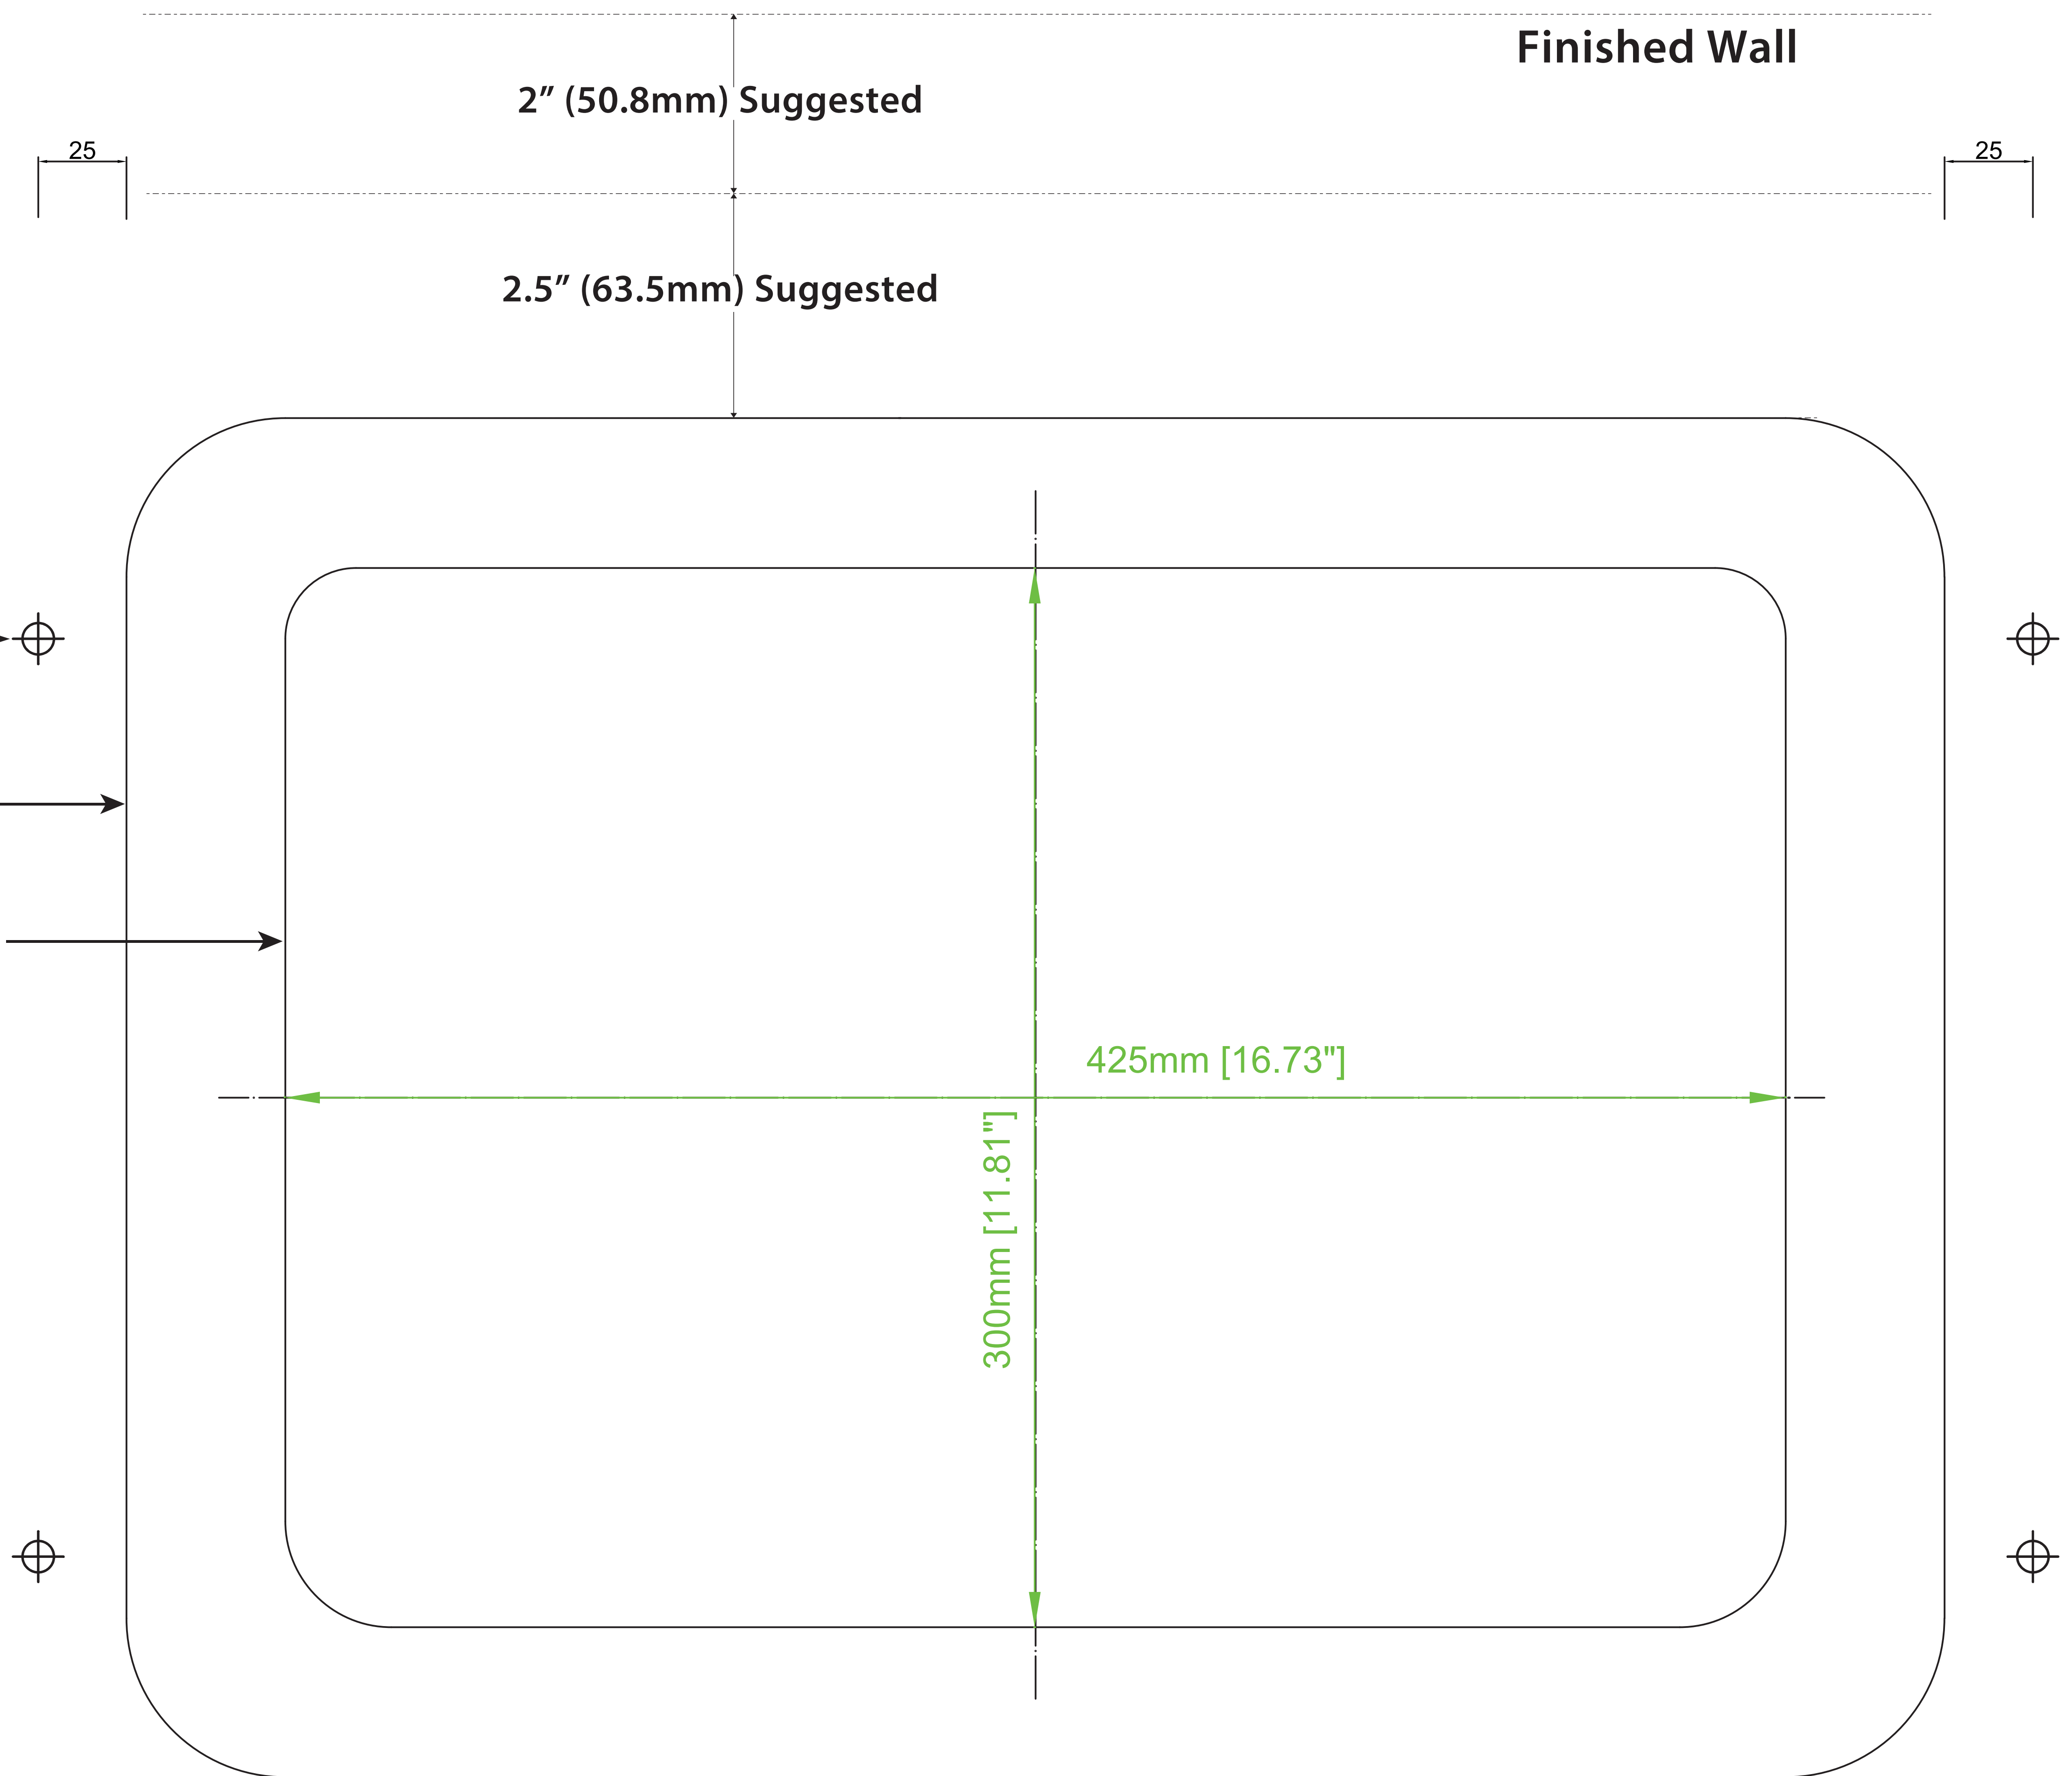

**NOTE:** When plotting template full size: Make sure horizontal and vertical dimensions match the dimensions labeled in the template