


Model No.KCU-272

Allow a minimum of 4.5" (114.3mm) from wall for faucet placement clearance before cutting

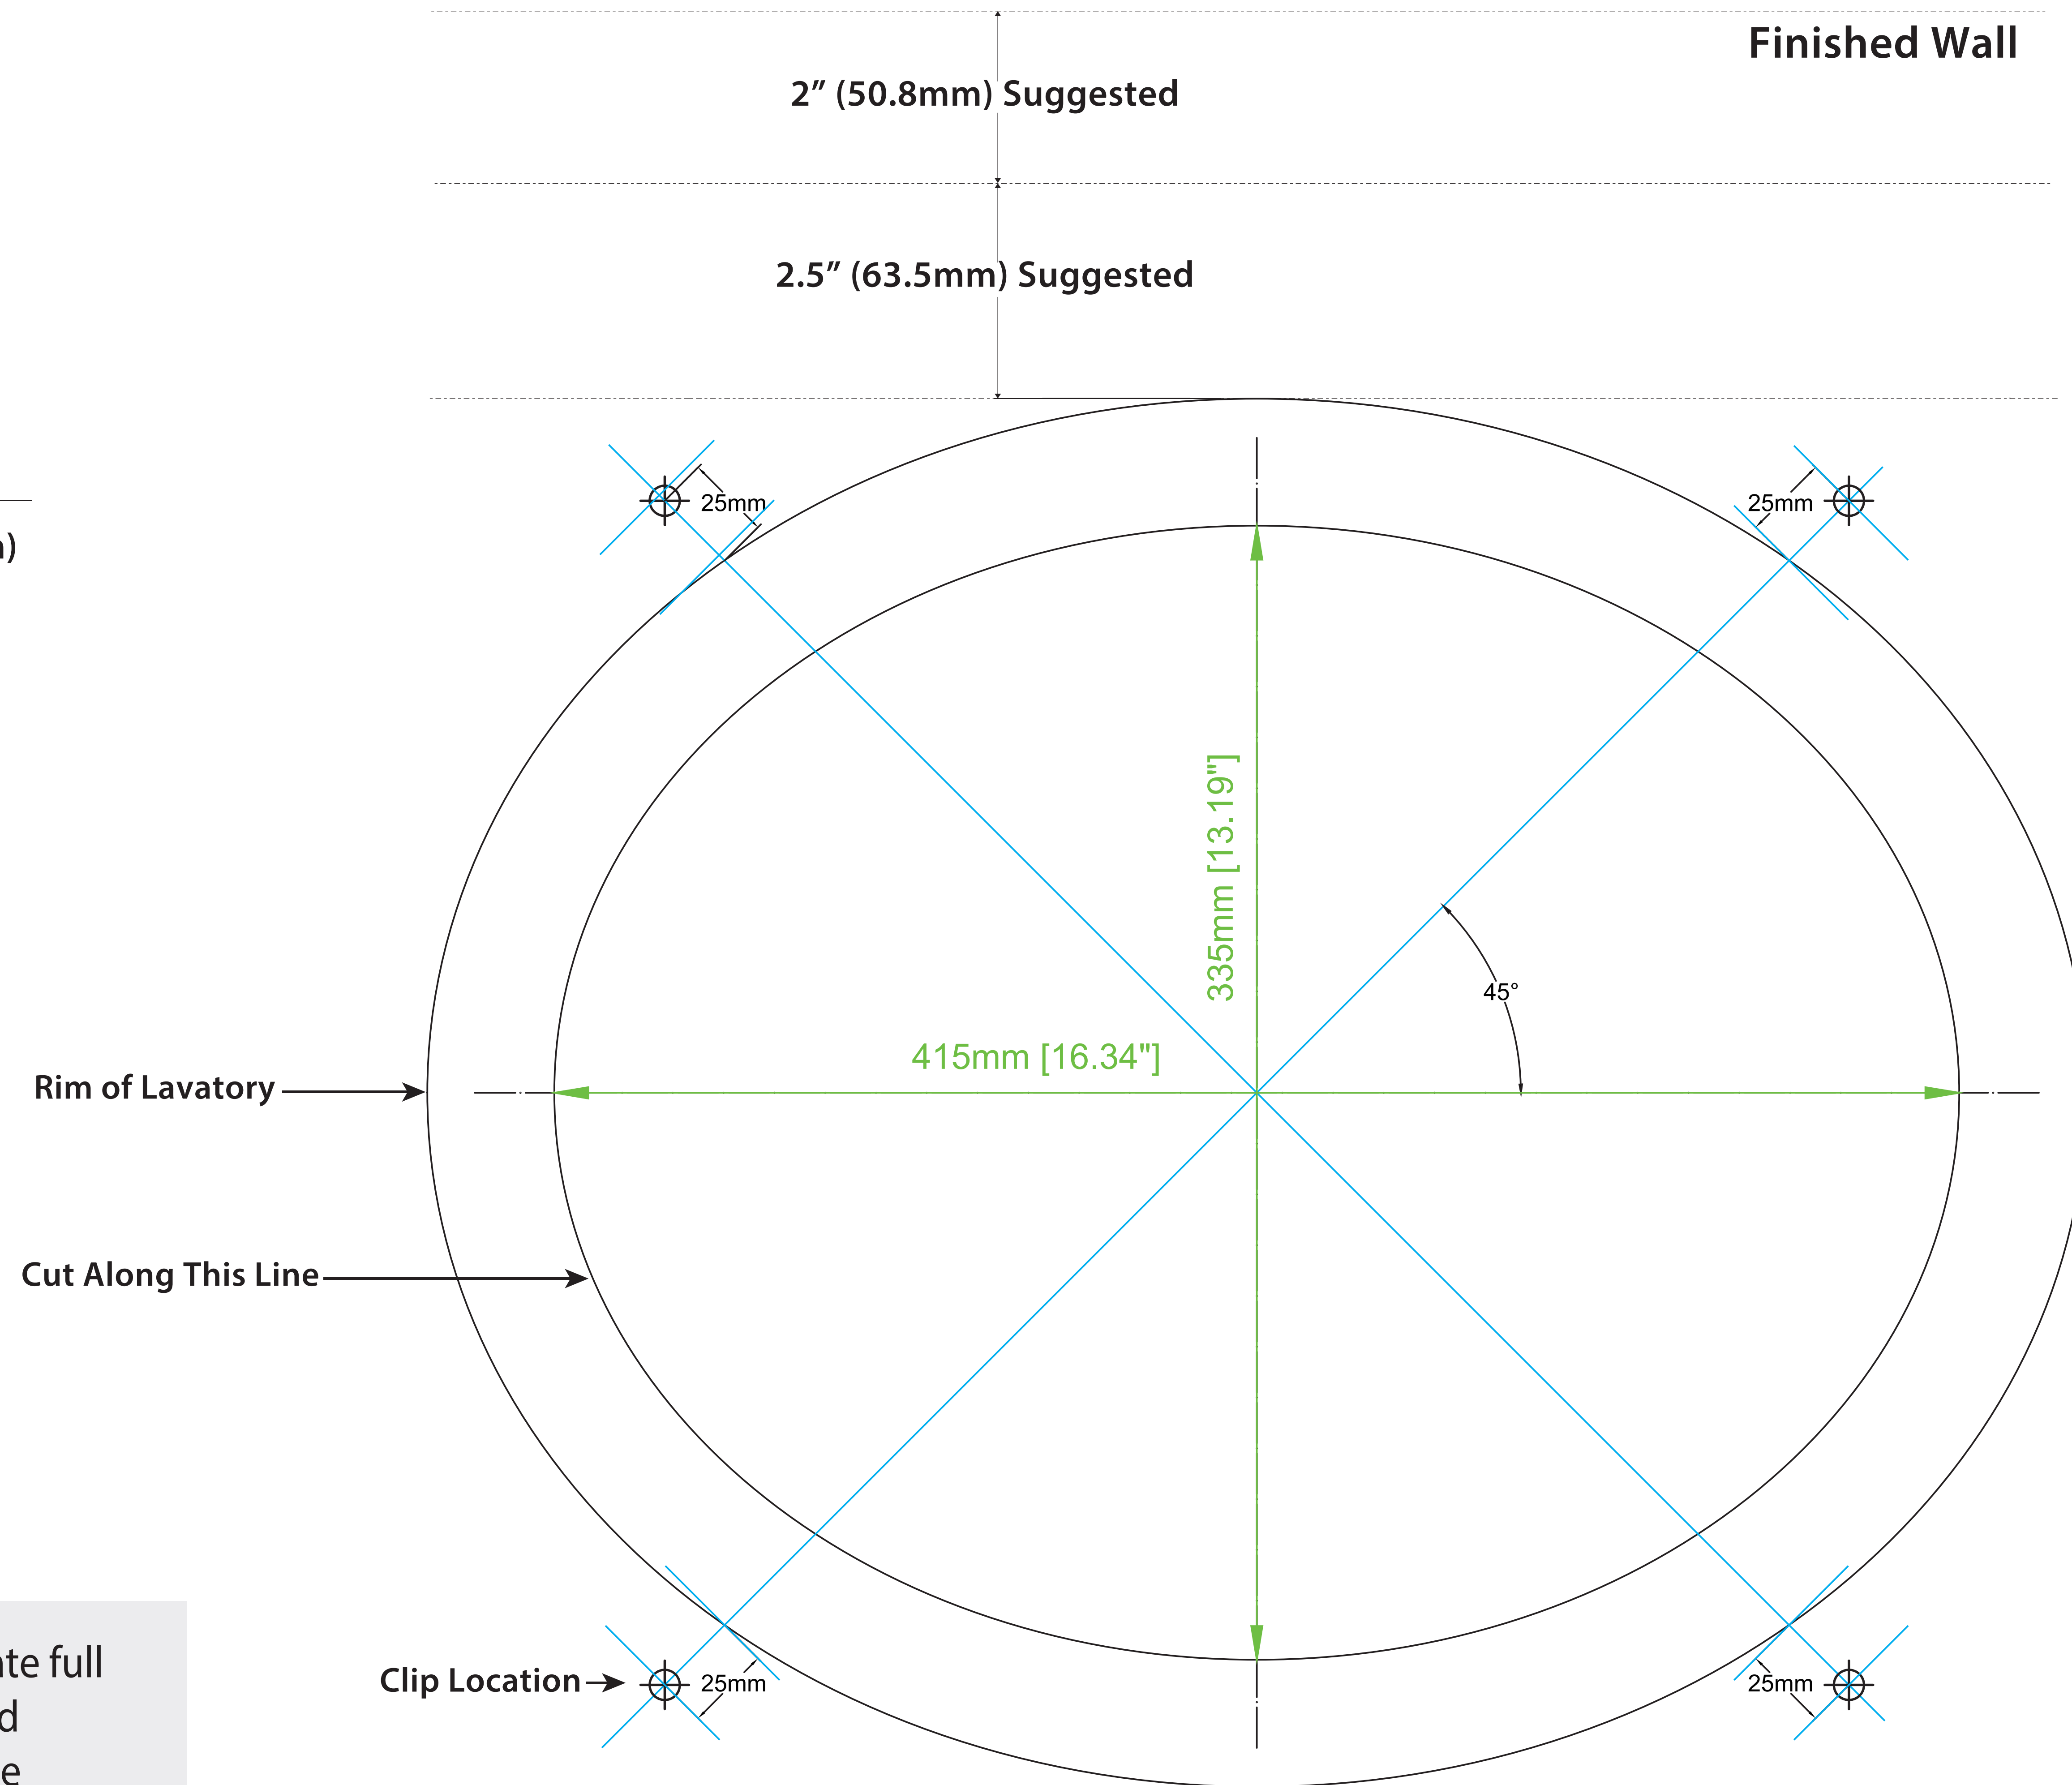

NOTE: When plotting template full size: Make sure horizontal and vertical dimensions match the dimensions labeled in the template